


scale 1:500

STREET

MARKET SQUARE

disabled persons' bays

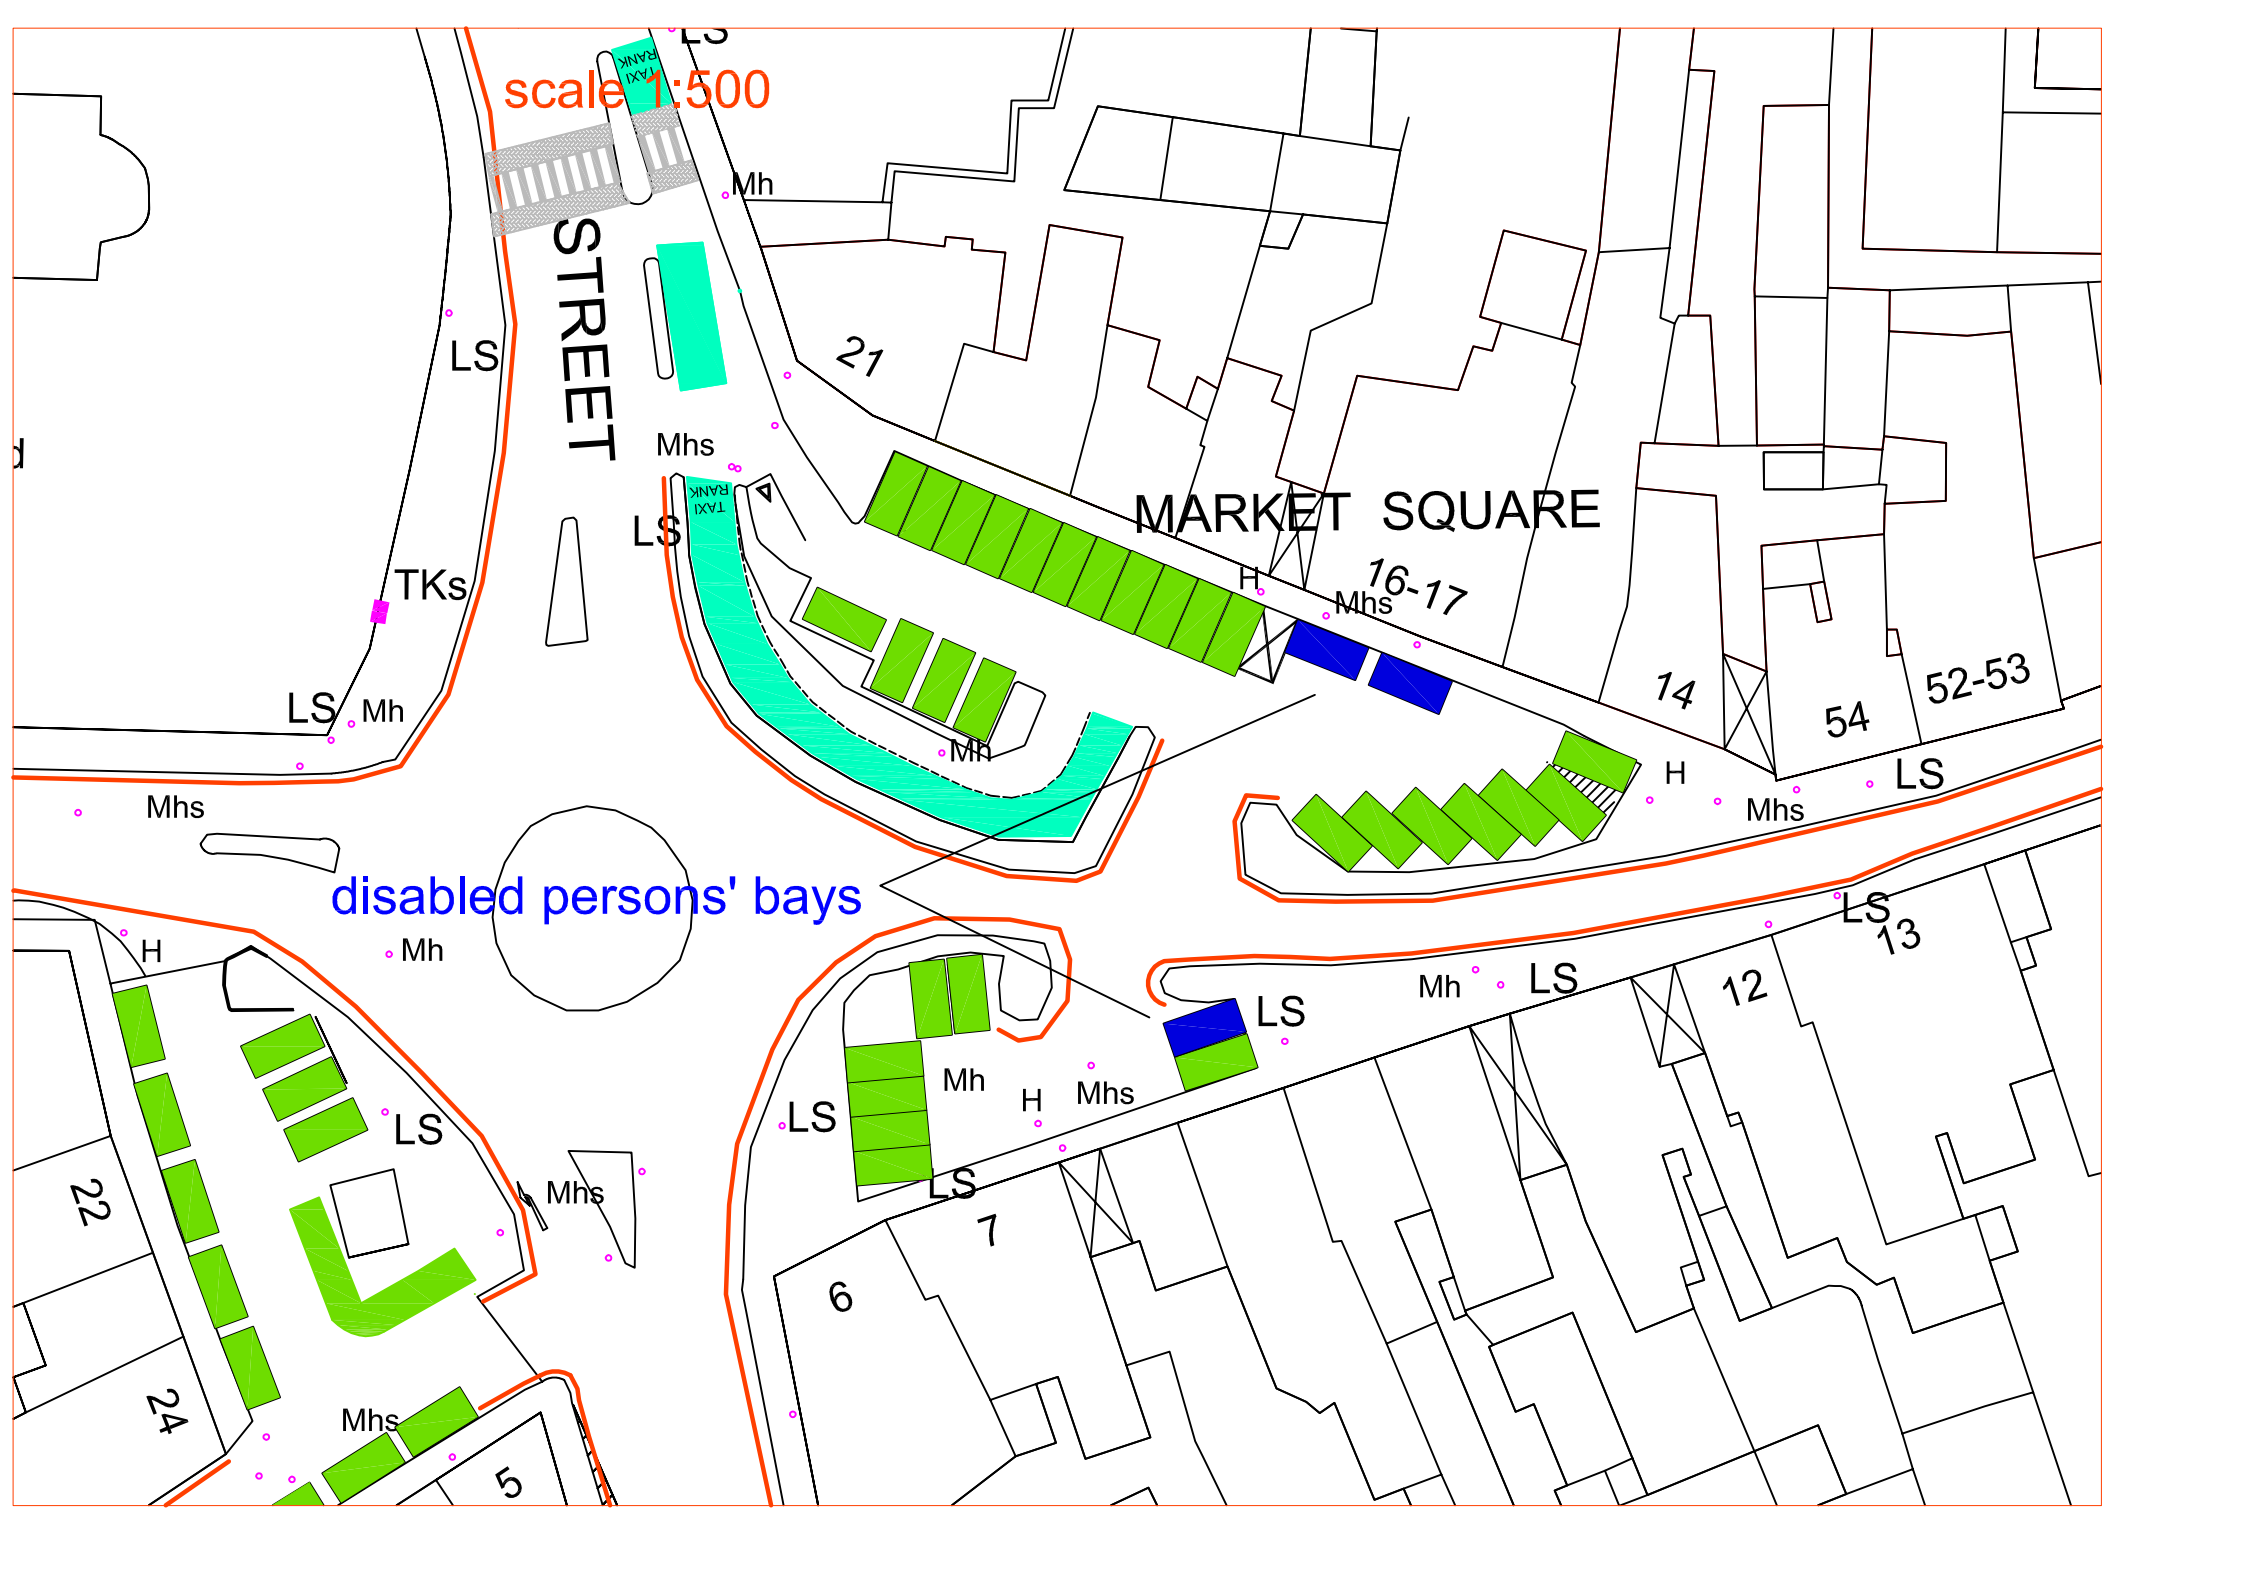

Grave yard

scale 1:500

disabled persons' bays

MILWAY STREET

Hotel

Hotel

LB 26

34

38-39

41

33

32

STREET

MAIN

Mhs

74

75


81

82

Bank


LYSTEL

ES

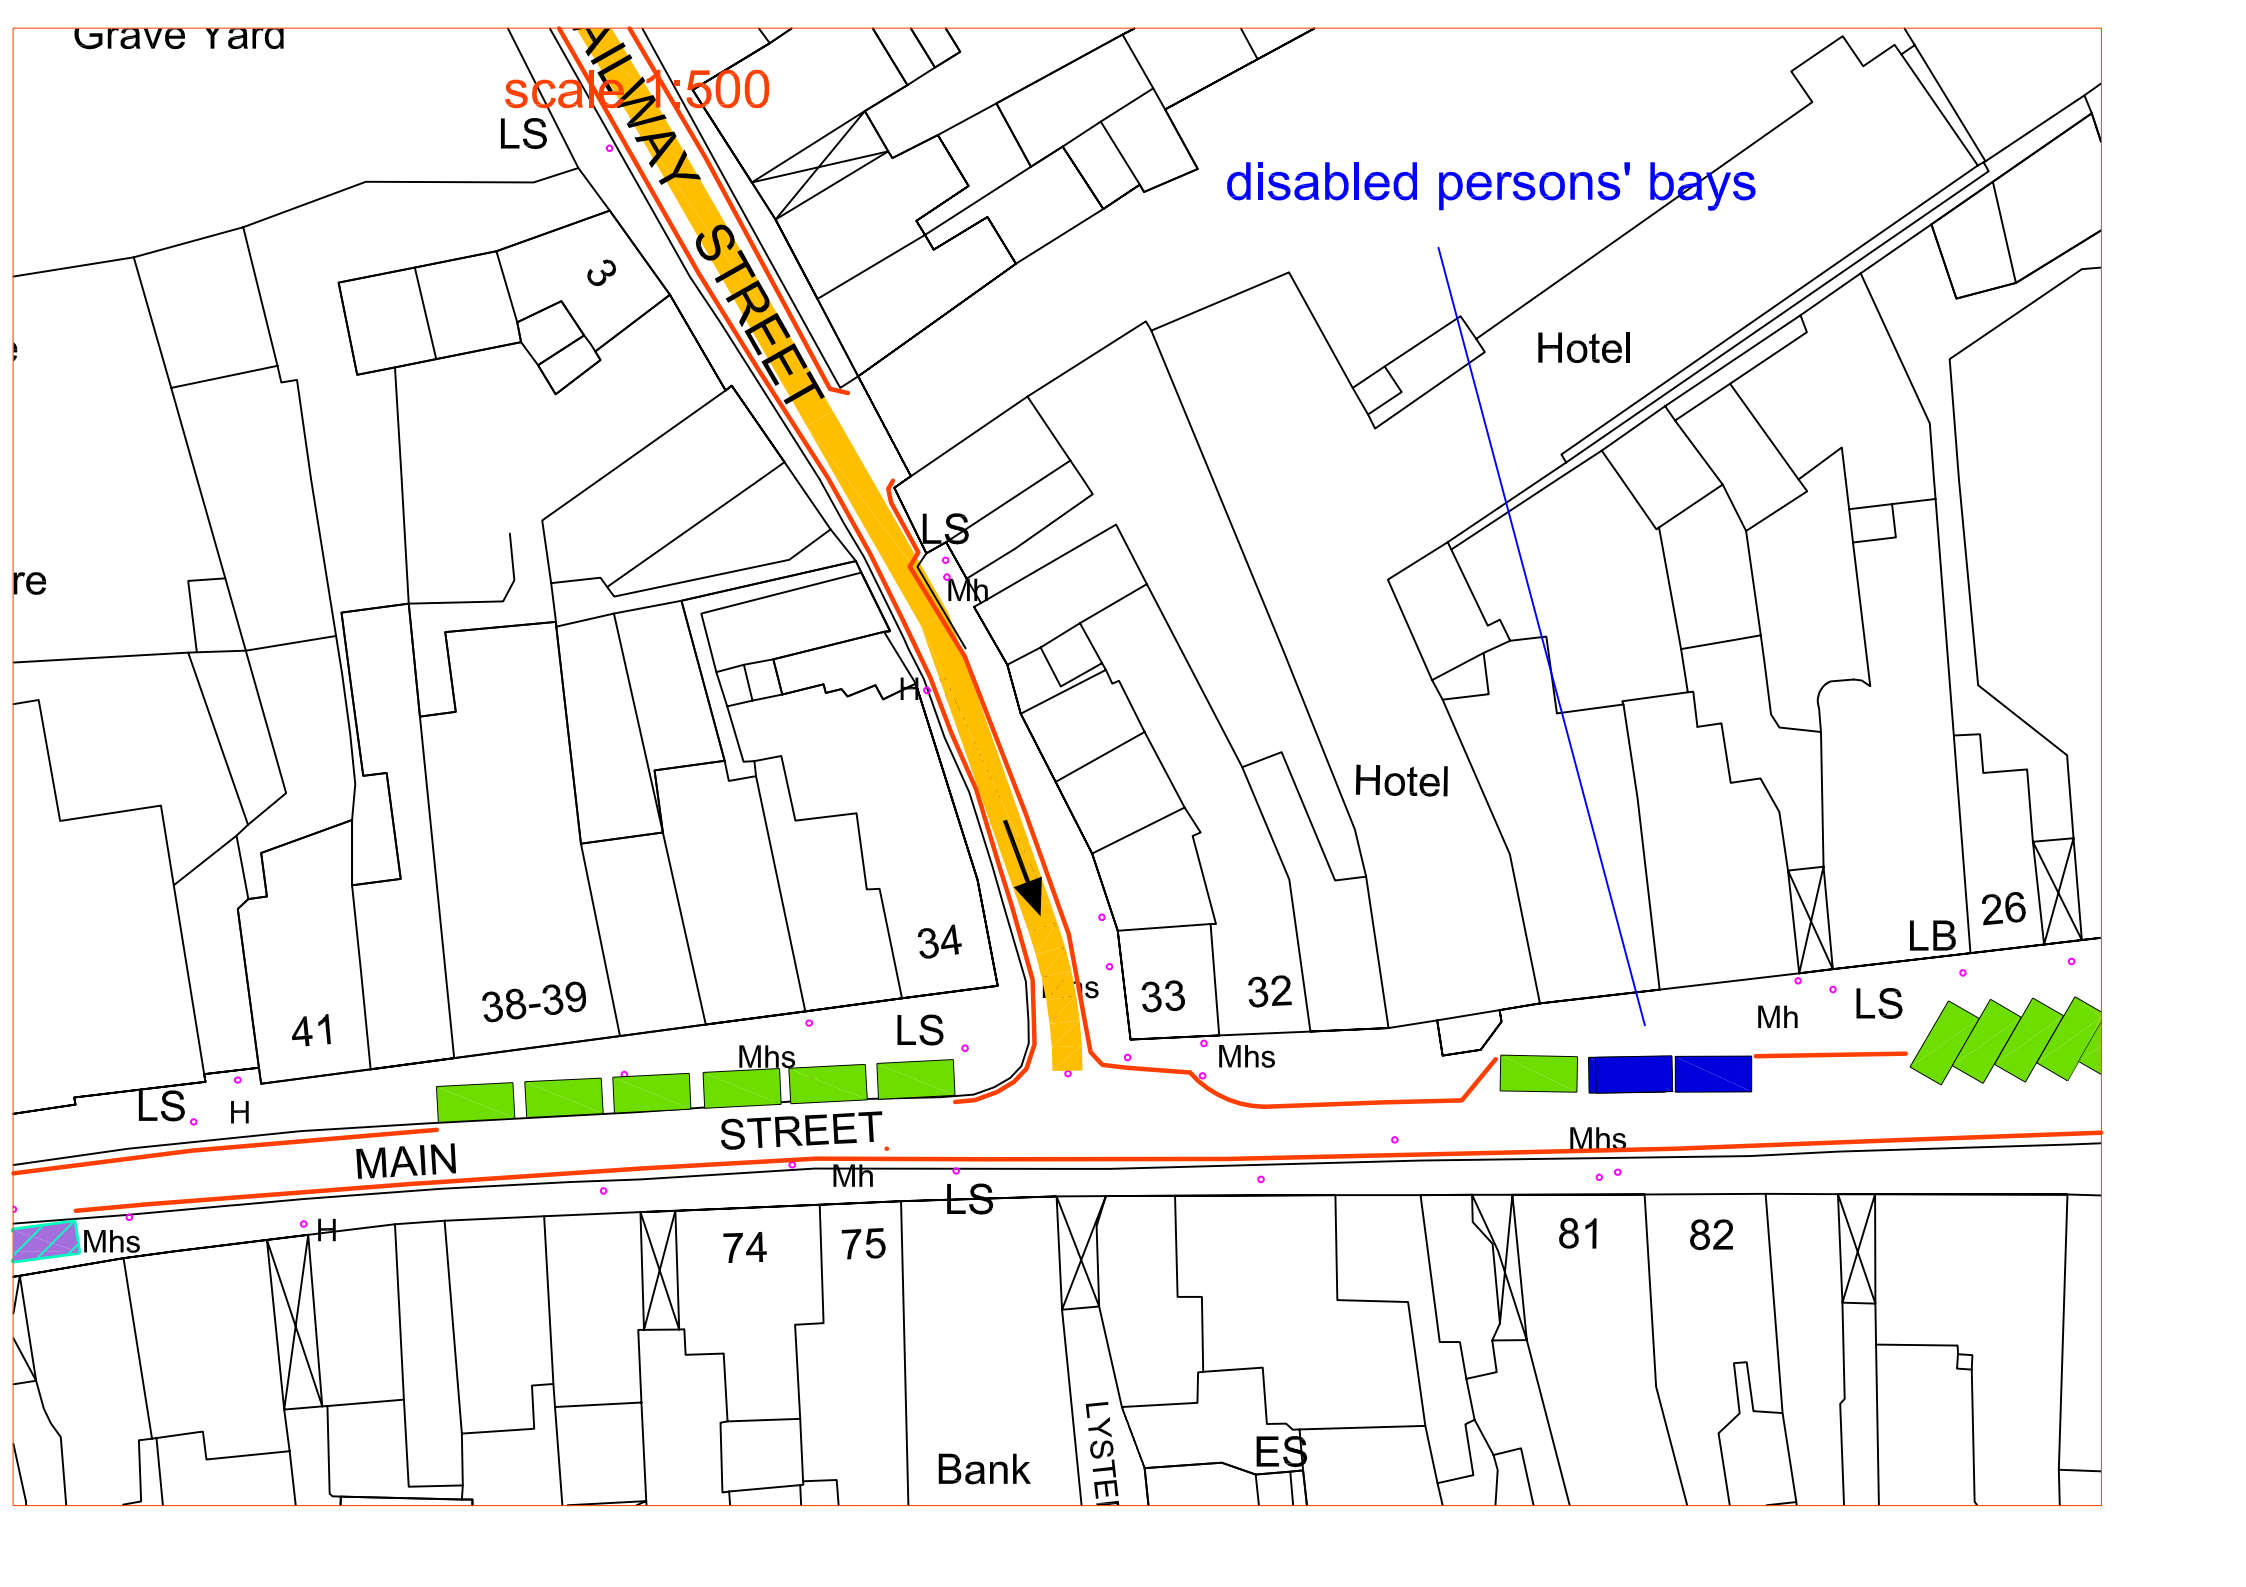

scale 1:500

disabled persons' bays

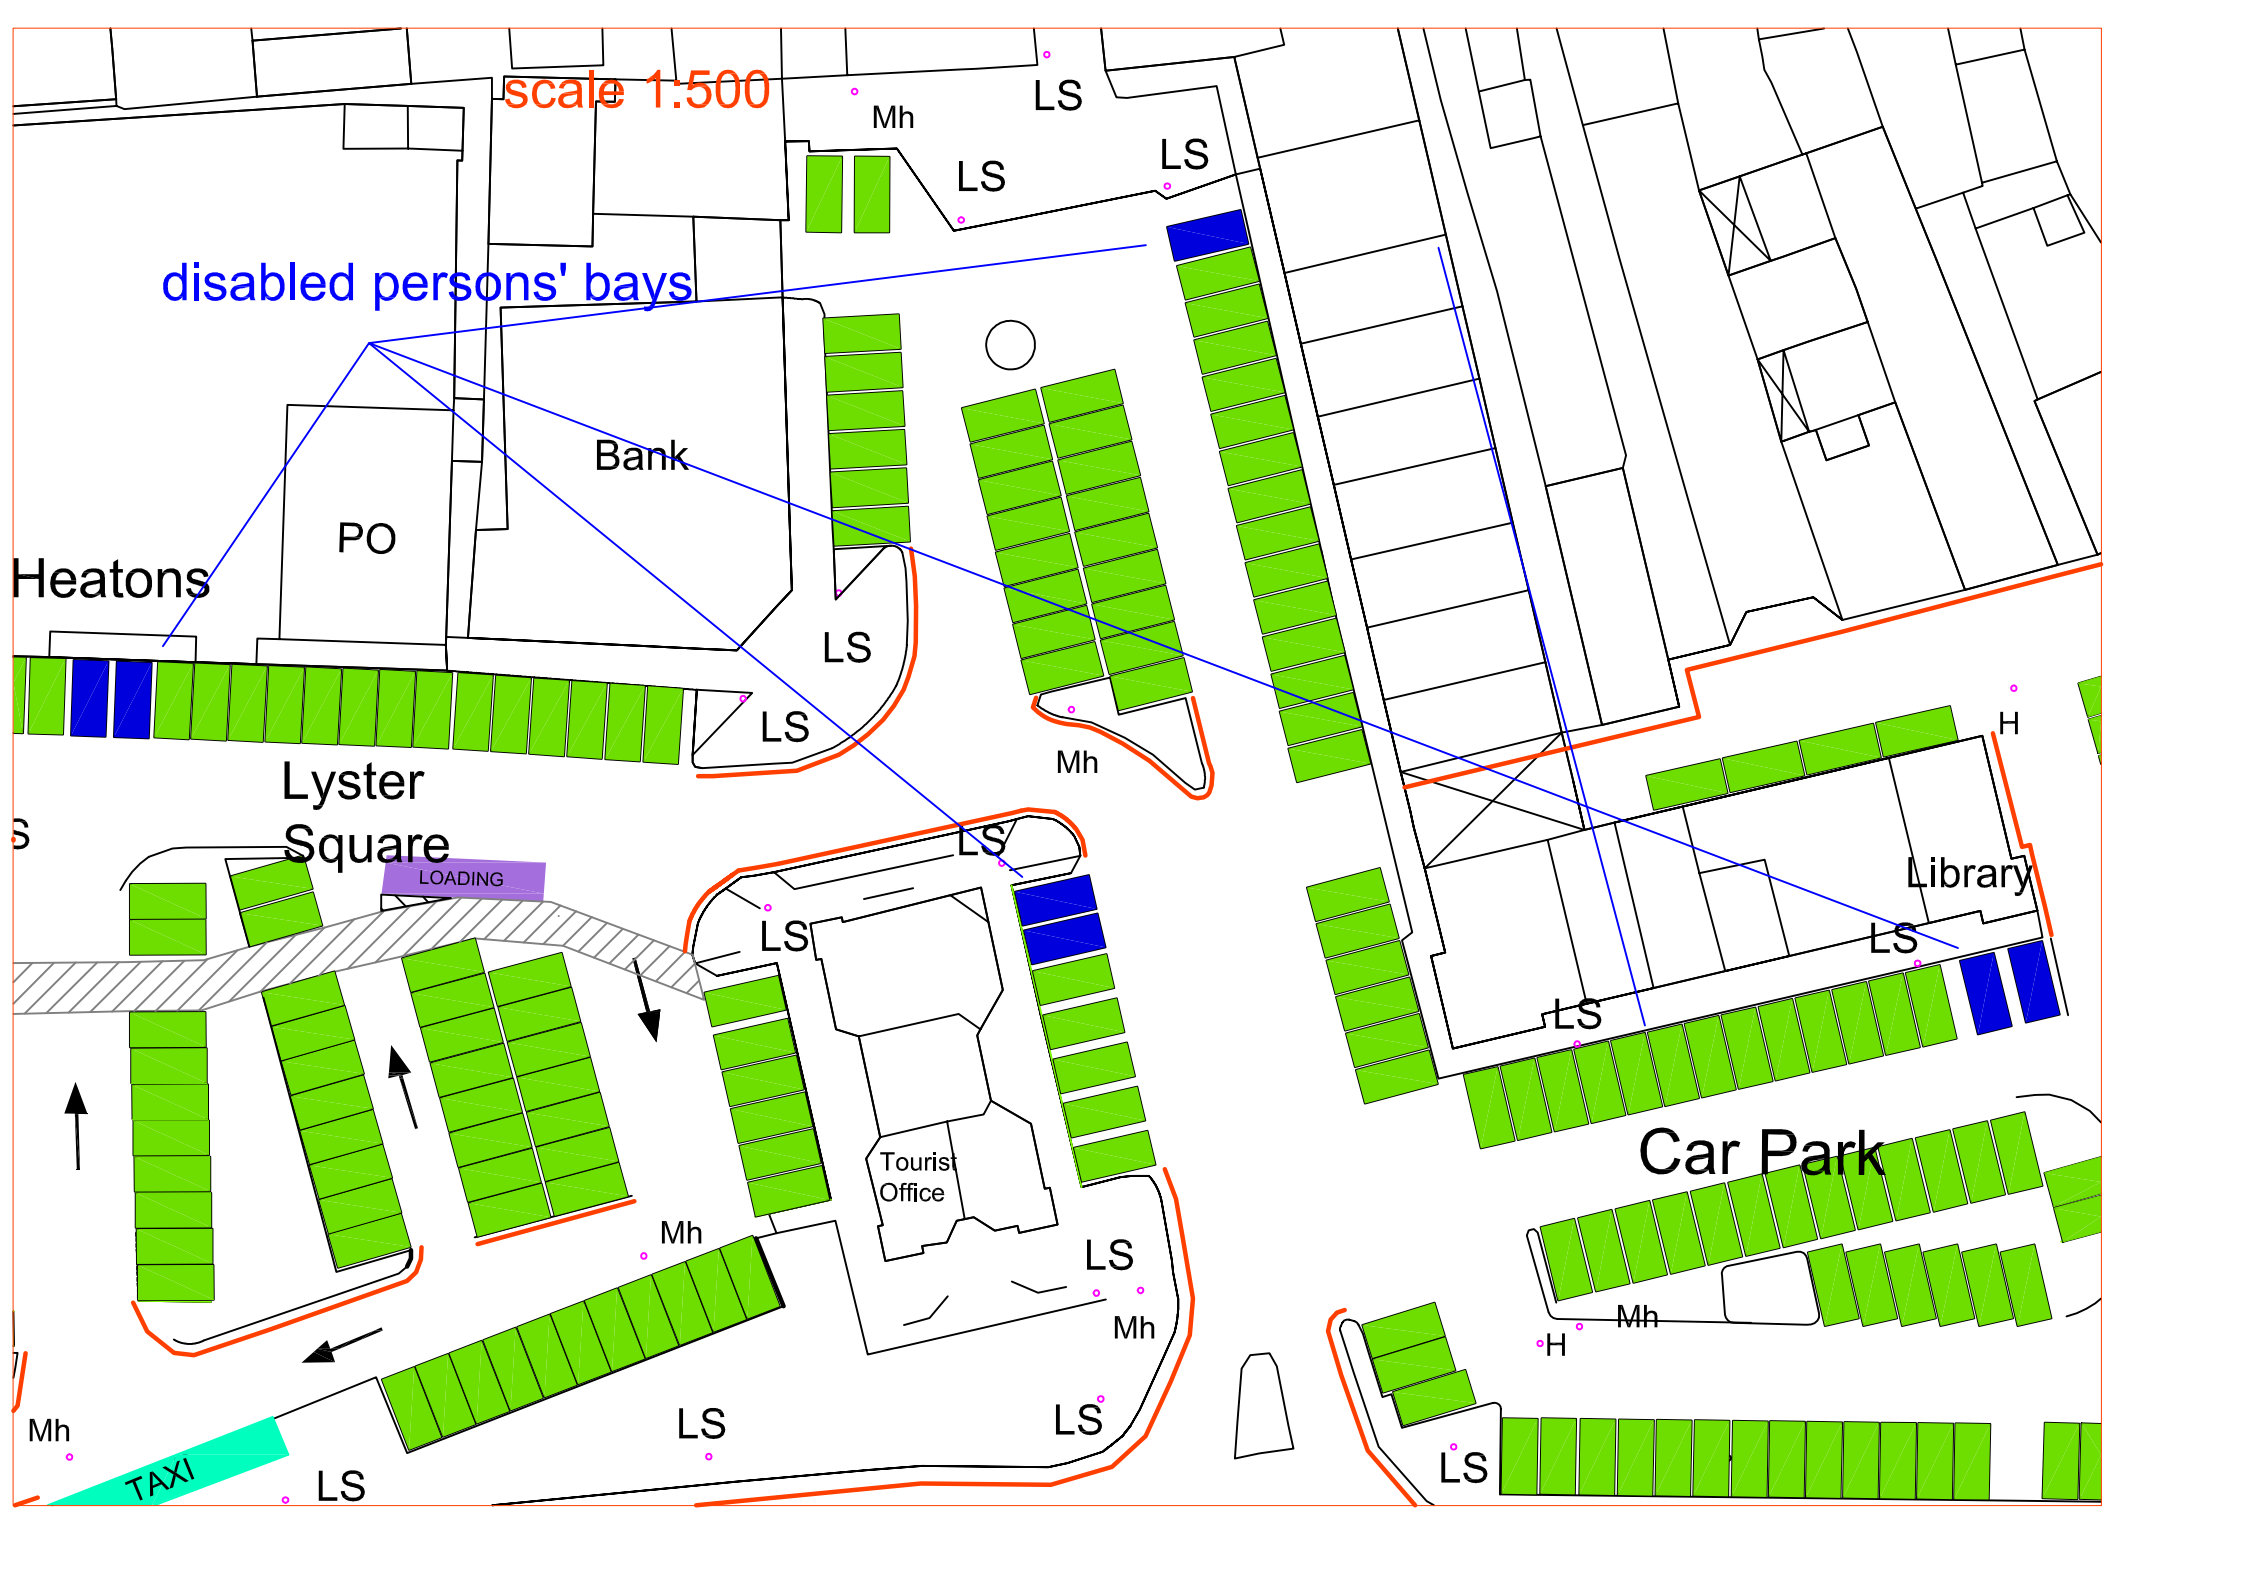

Heaton's

PO

Bank

Lyster Square

LOADING

Tourist Office

Library

Car Park

TAXI

Mh

LS

LS

LS

LS

Mh

LS

LS

LS

Mh

LS

Mh

LS

LS

LS

H

Mh

H


LS

LS

H

H

scale 1:1000

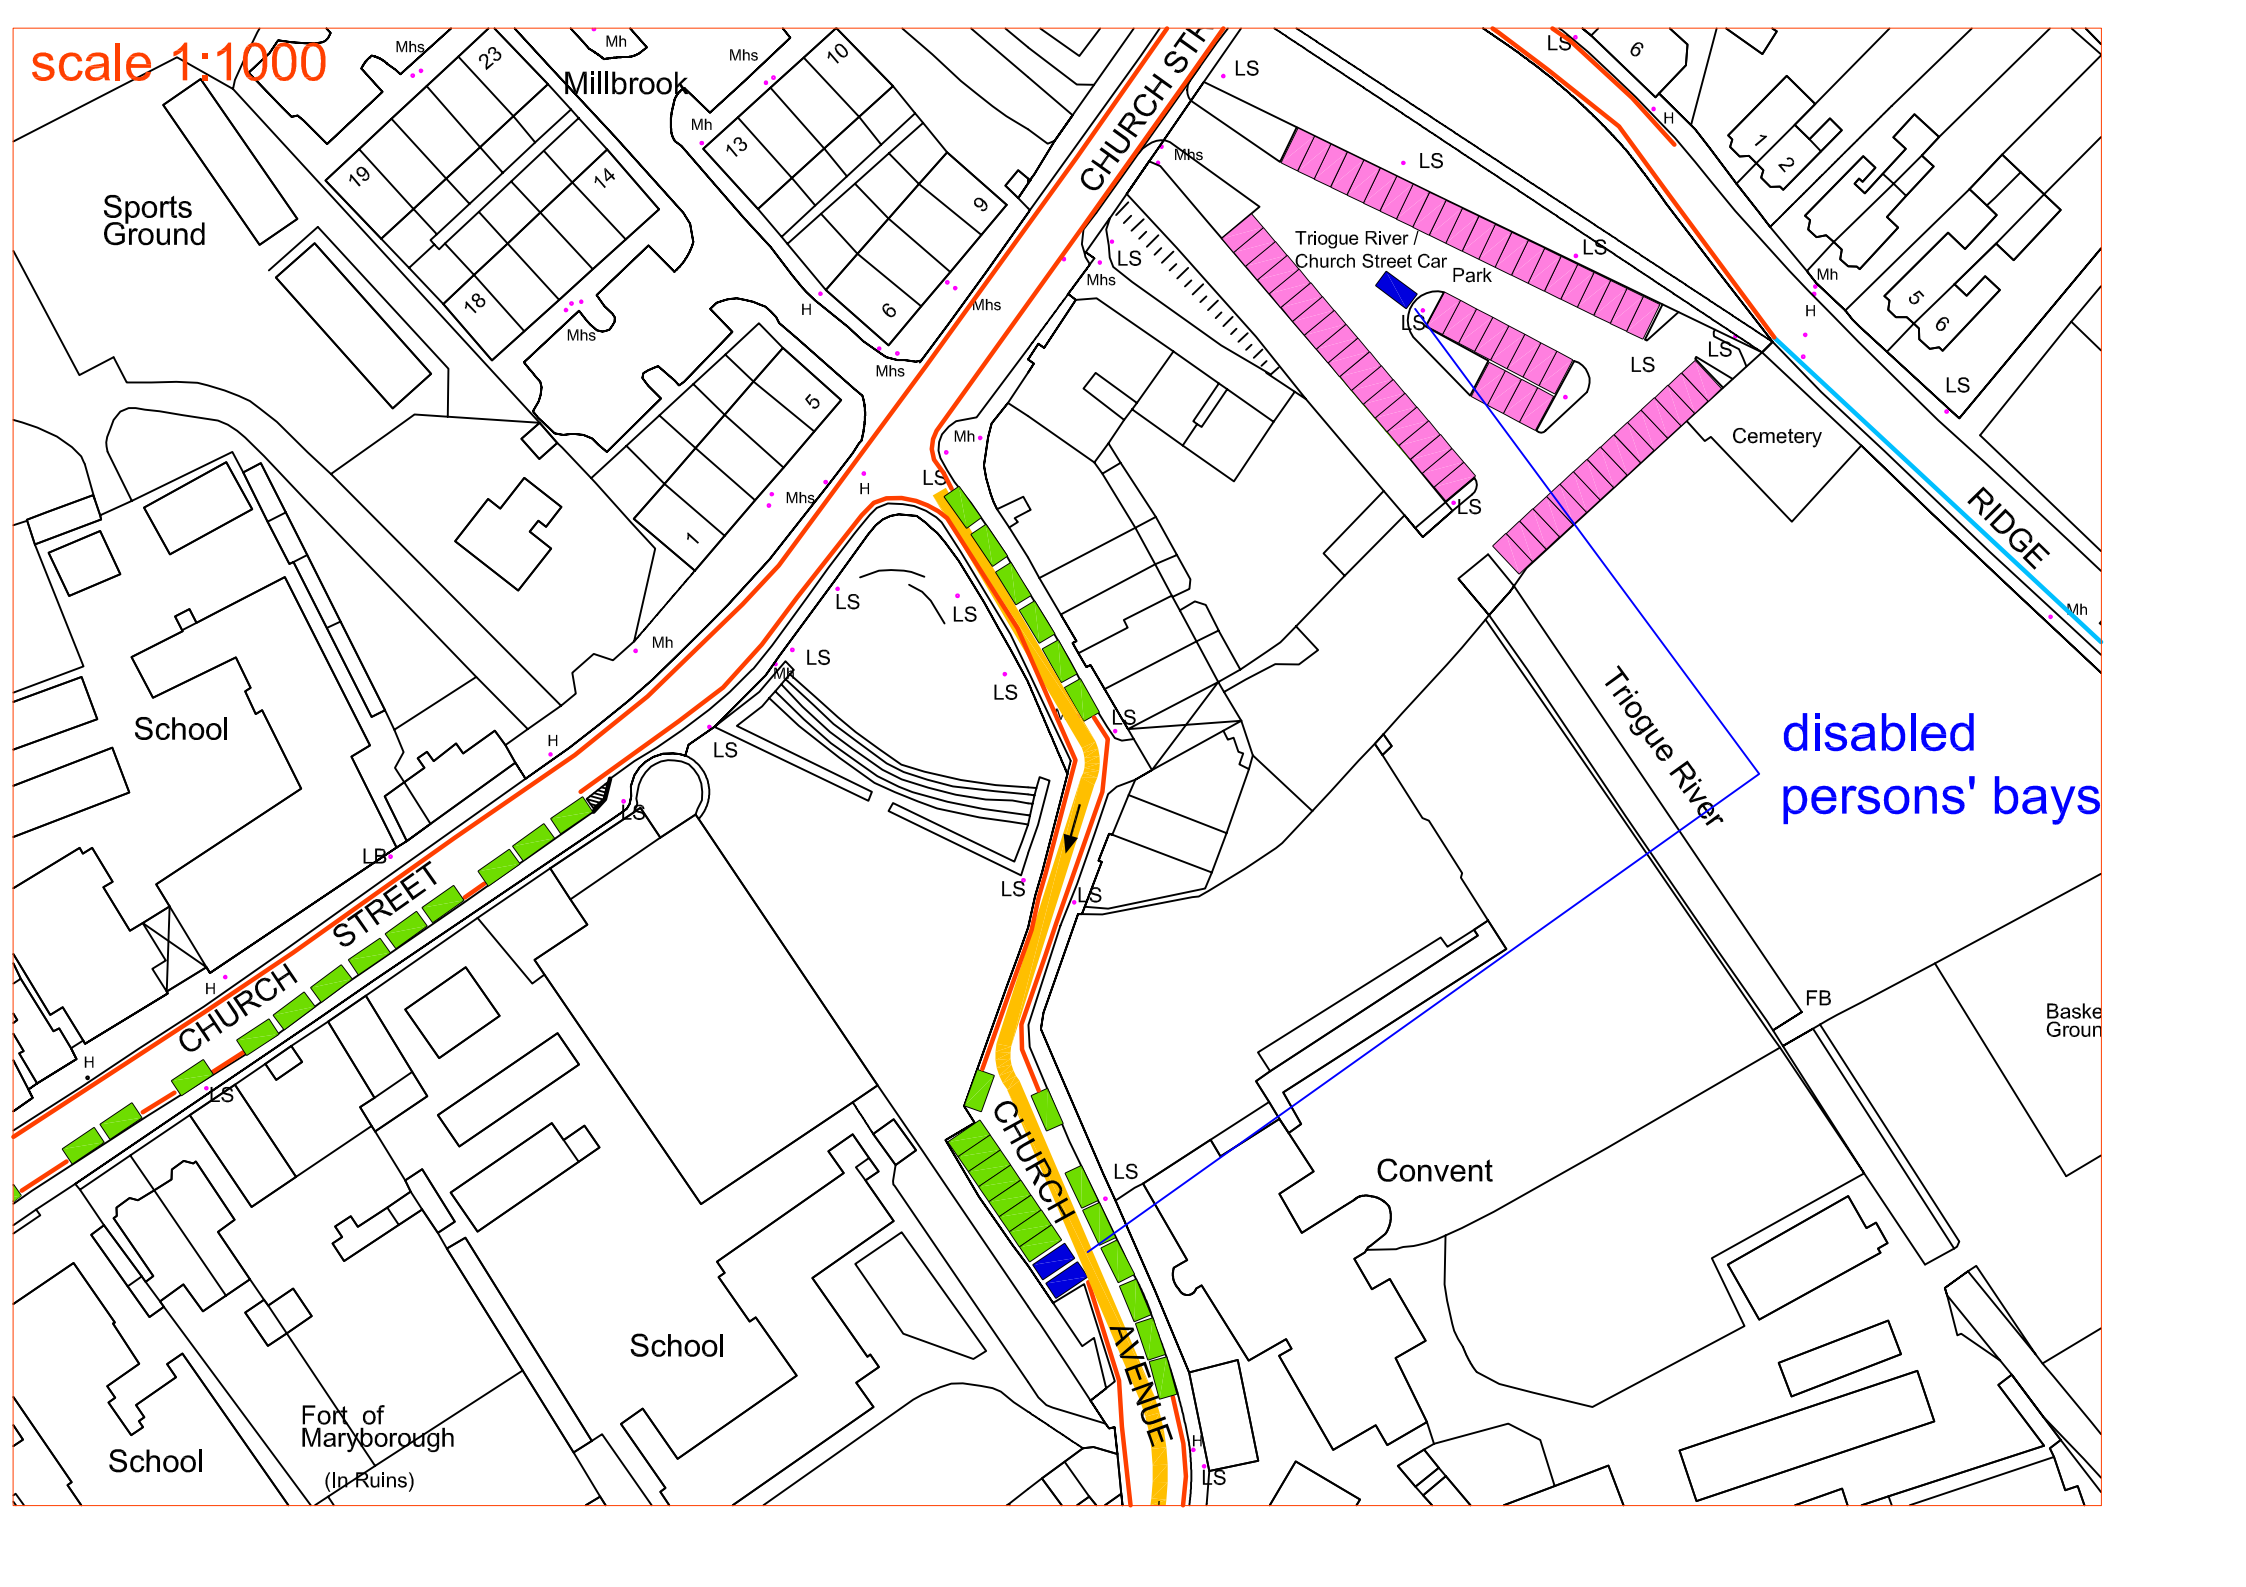

disabled persons' bays