




MAP-QY05/17/1 showing area of
Quarry Registered under S.261 of
Planning and Development Act 2000

Quarry Ref : QY05/17
Name : Humphrey Dowling
Address of Quarry : Kilrush, Ballinakill, Co. Laois

KEY:

- = Area of the Quarry registered (approx.3.161ha)
- = Extracted Area
- = Stream

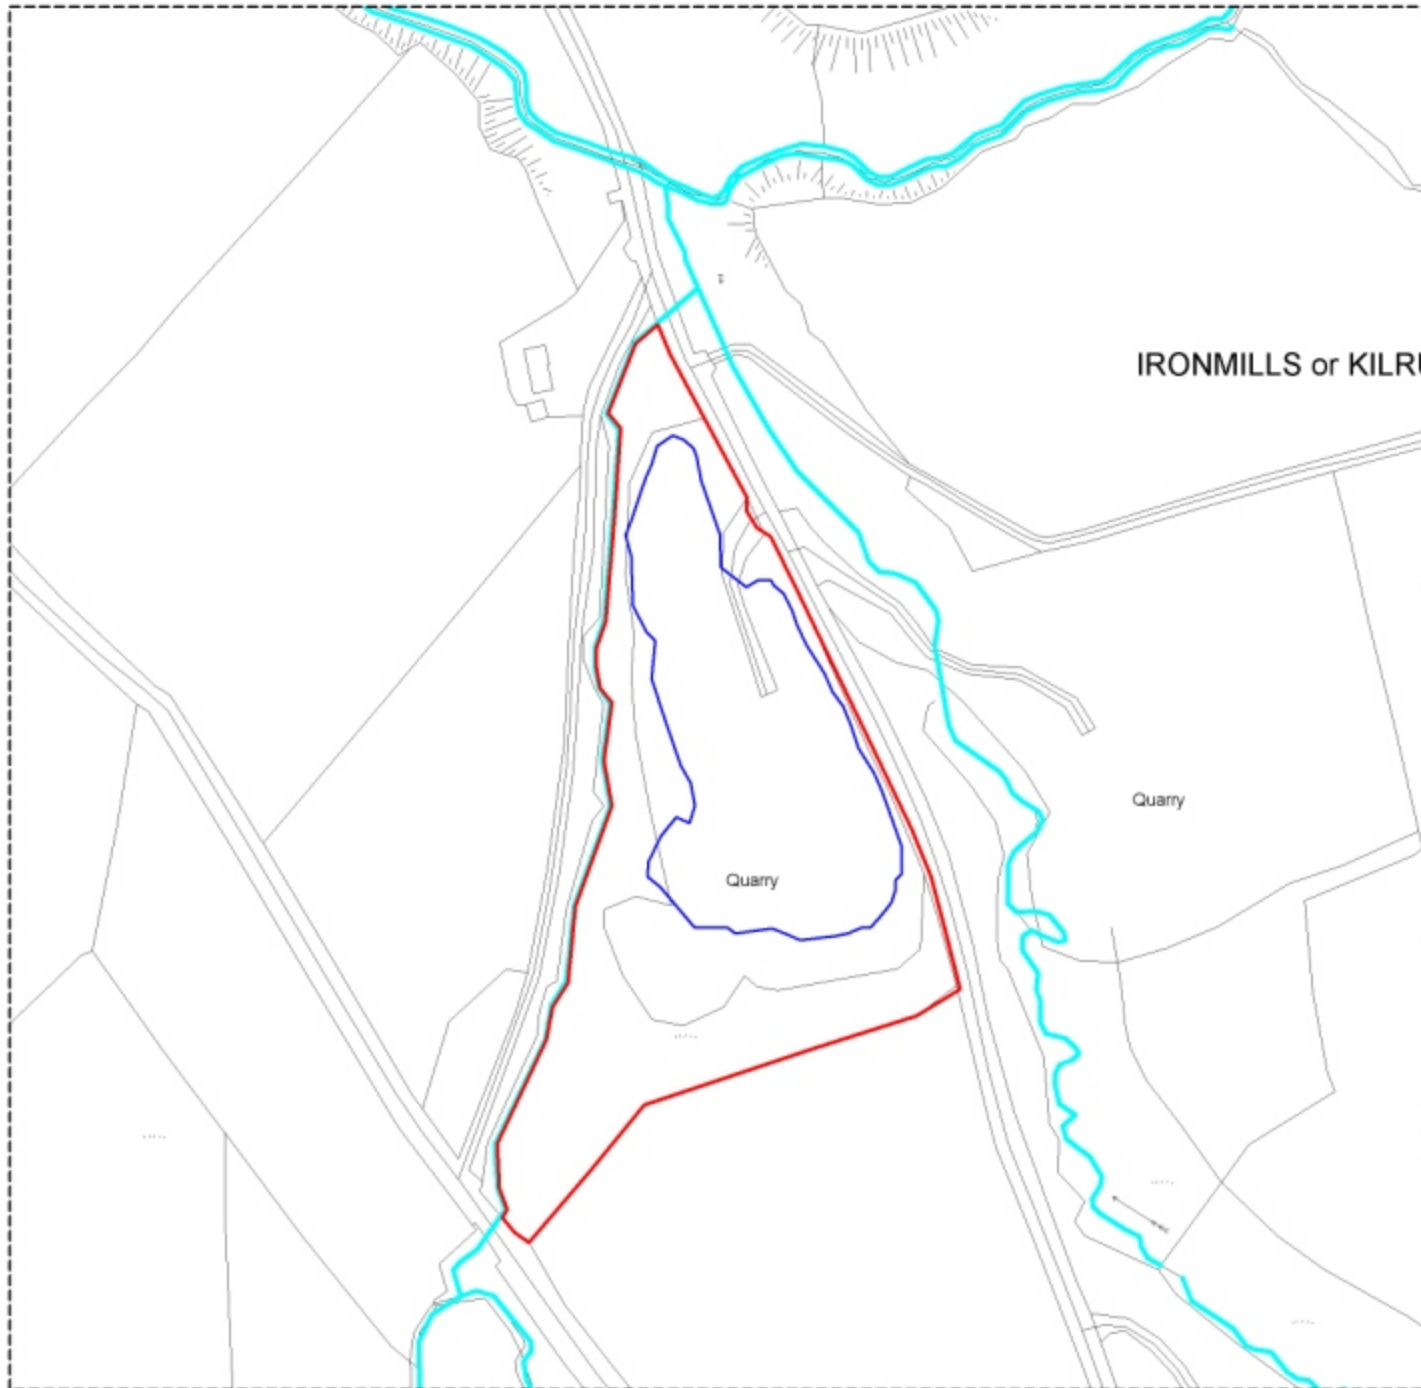

IRONMILLS or KILRUSH

Quarry

Quarry



**LAOIS COUNTY COUNCIL
PLANNING SECTION**

GPS Survey		Scale 1:2000
Surveyed by Dermot Dunne	Drawn by Dermot Dunne	Checked by James Condon