




**MAP-QY05/38/1 showing area of  
Quarry Registered under S.261 of  
Planning and Development Act 2000**

Quarry Ref : QY05/38  
 Name : Michael Dooley  
 Address of Quarry : Lwr. Grennan, Attanagh, Co. Laois

**KEY:**

- = Area of the Quarry registered (approx.2.088ha)
- = Extracted Area

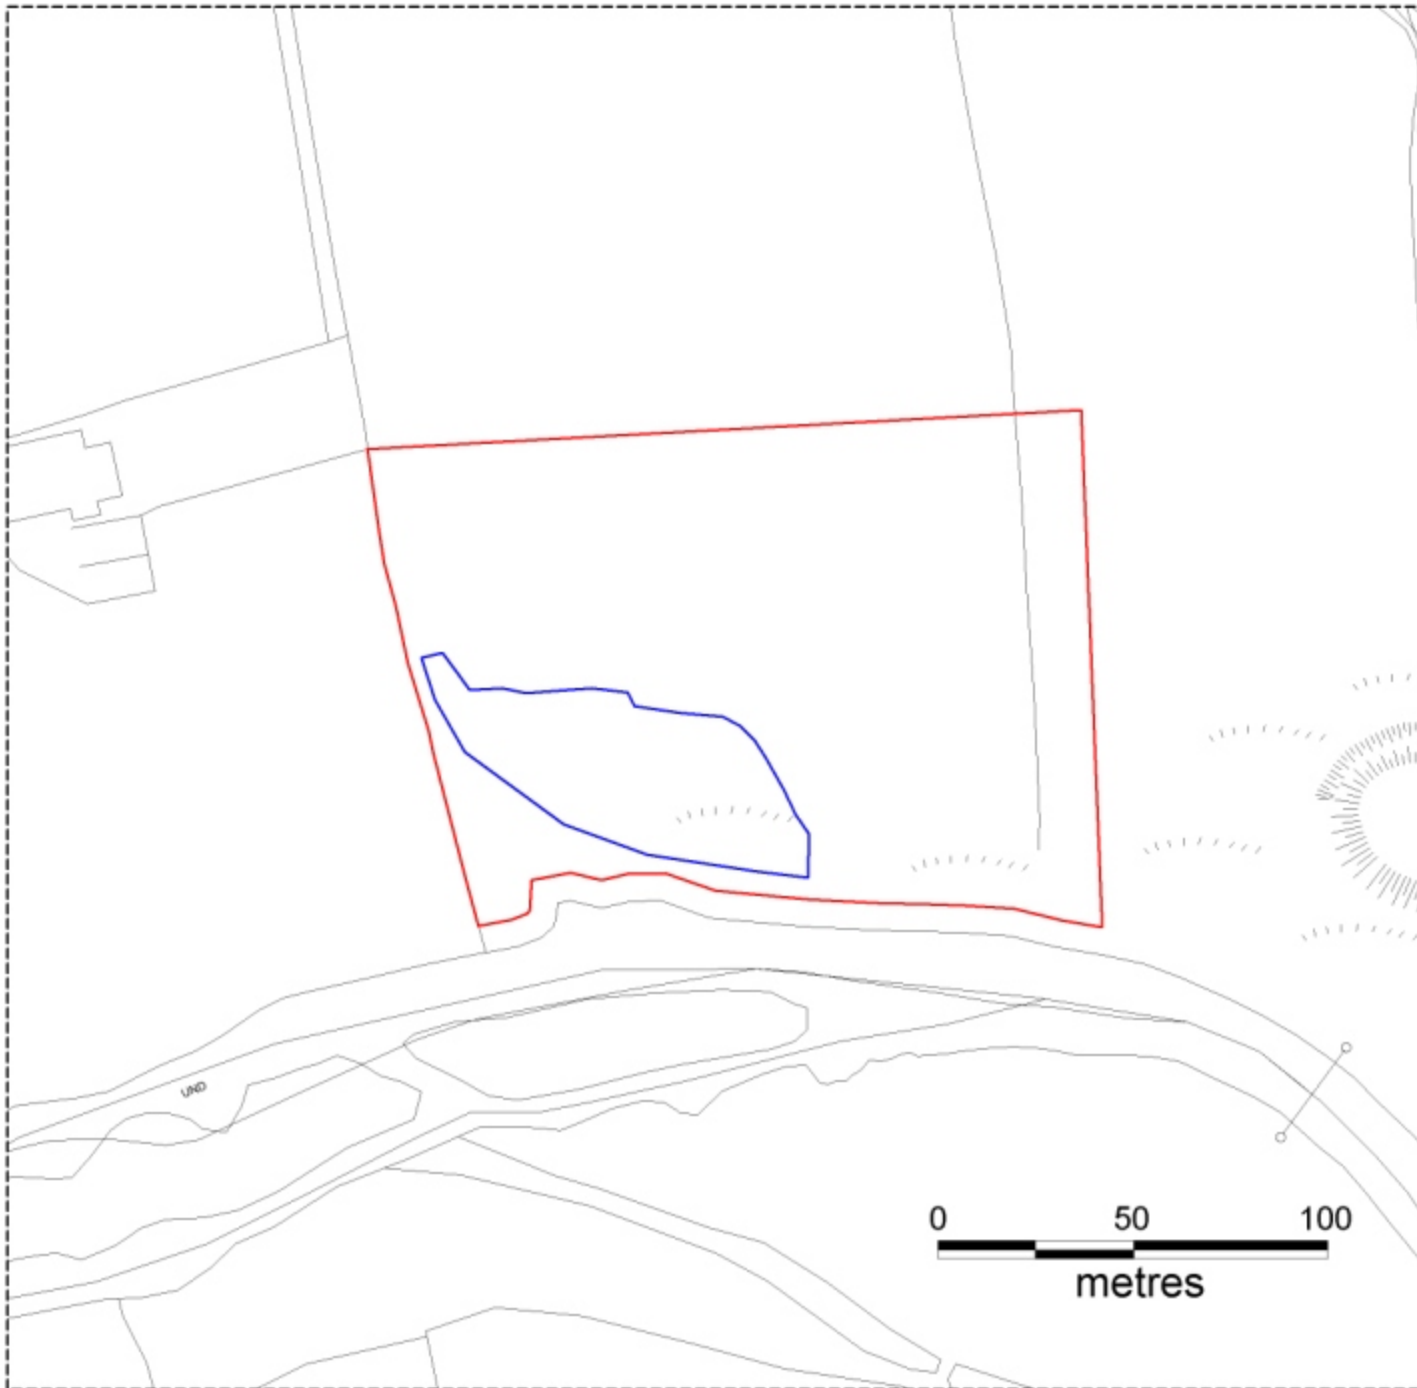

**LAOIS COUNTY COUNCIL  
PLANNING SECTION**

GPS Survey	Scale 1:1250
Surveyed by Dermot Dunne	Drawn by Dermot Dunne
	Checked by James Condon