




MAP-QY05/76/1 showing area of Quarry Registered under S.261 of Planning and Development Act 2000

Quarry Ref : QY05/76
 Name : Arastra Construction Ltd.
 Address of Quarry : Ballymullen, Abbeyleix, Co. Laois

KEY:

- = Area of the Quarry registered (approx 27.01ha)
- = Extracted Area
- = Area Which was Granted Planning Permission Under PL2/95/273

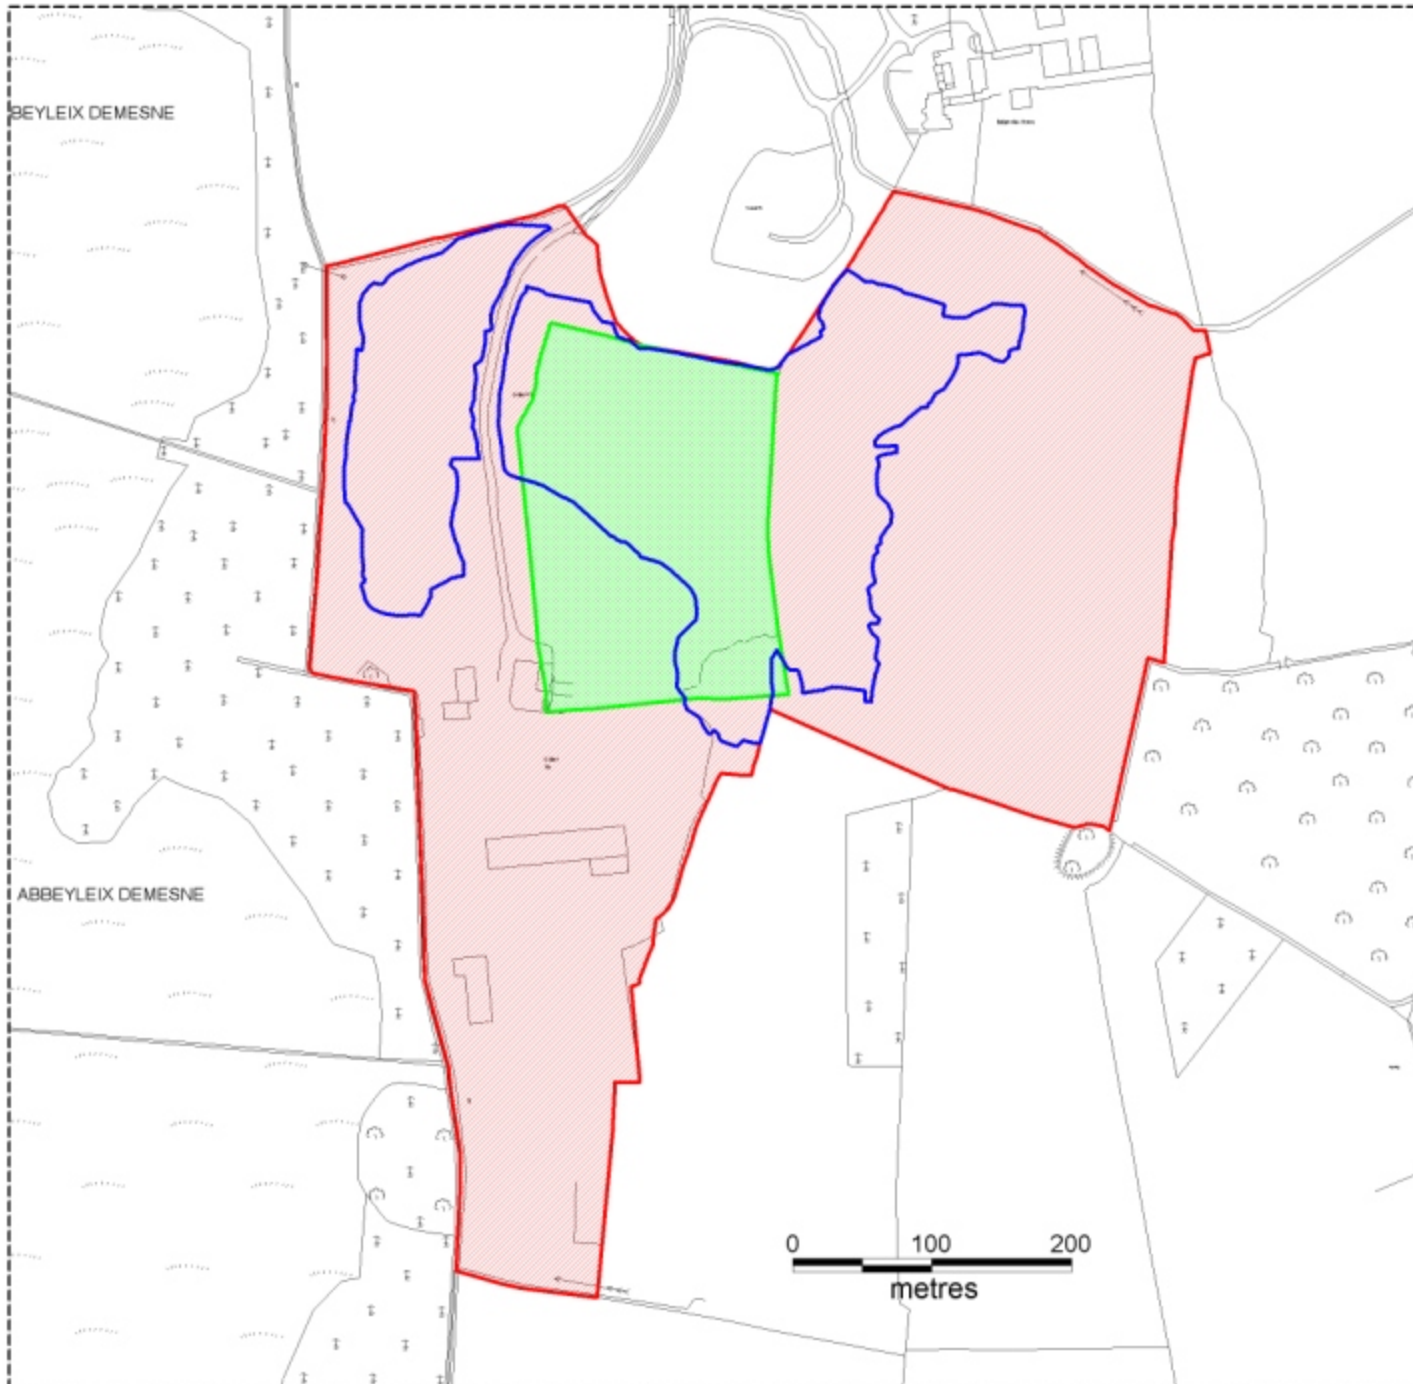

**LAOIS COUNTY COUNCIL
 PLANNING SECTION**

GPS Survey	Scale 1:3500
Surveyed by Dermot Dunne	Drawn by Dermot Dunne
	Checked by James Condon