





**LEGEND**

Carriageway	
Overrun Area	
Footway / Island	
Cycleway	
Grassed Verge	

**PROPOSED LAYOUT**  
Scale 1:250

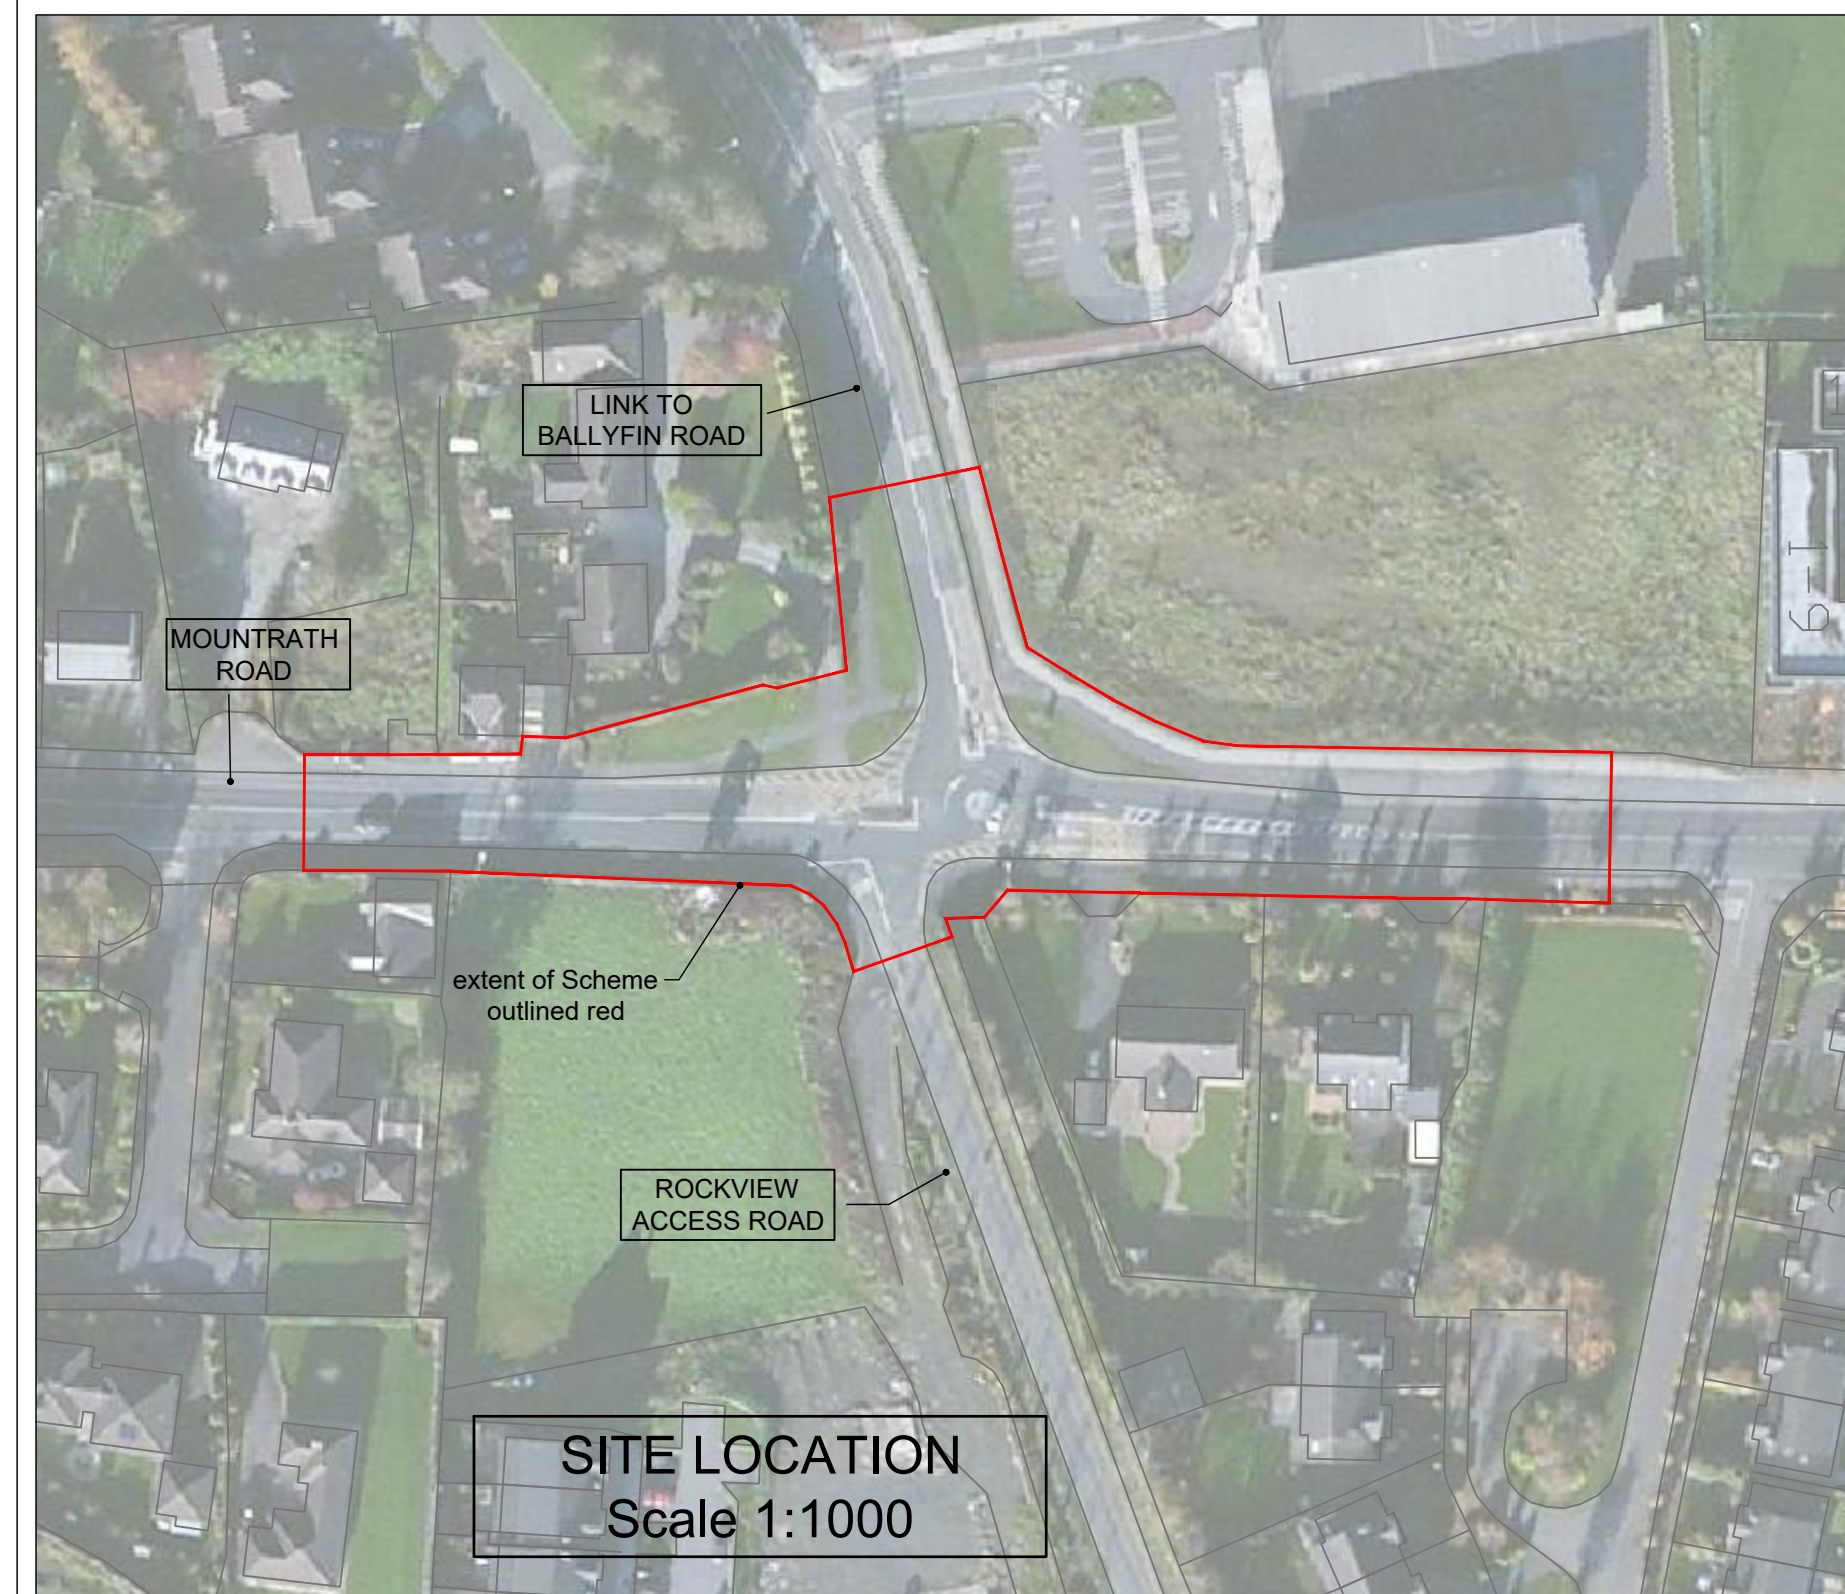

**SITE LOCATION**  
Scale 1:1000

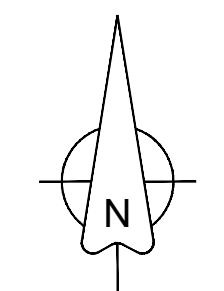

OS mapping reproduced under licence 0009618.  
This drawing is copyright and is not to be reproduced without the written permission of Kilgallen and Partners.

REV	DATE	BY	DETAILS

STATUS FOR PART 8 PURPOSES ONLY		
CLIENT LAOIS COUNTY COUNCIL		
PROJECT IMPROVEMENT OF PEDESTRIAN AND CYCLIST FACILITIES AT THE ROCKVIEW MIN-ROUNDBABOUT, MOUNTRATH ROAD, PORTLAOISE		
TITLE SITE LOCATION AND GENERAL LAYOUT		

**KILGALLEN & PARTNERS**  
CONSULTING ENGINEERS  
KYLEKIPROE, WELL ROAD, PORTLAOISE, CO. LAOIS  
Tel: +353 57 86 62860, Fax: +353 57 86 62861  
E-mail: info@kilgallen.ie, Web: www.kilgallen.ie

DRN: EK	DRAWING NO.: 15077-RV-101	REV.: PL2
CHRD: PB	SCALE: as shown @ A1	DATE: 18/01/17