


- Central Route —
- Western Route —
- Northern Route —
- Eastern Route —
- Mountmellick/Portarlington Route —
- South Western Route —
- Salt Location ●
- Grit Location ●

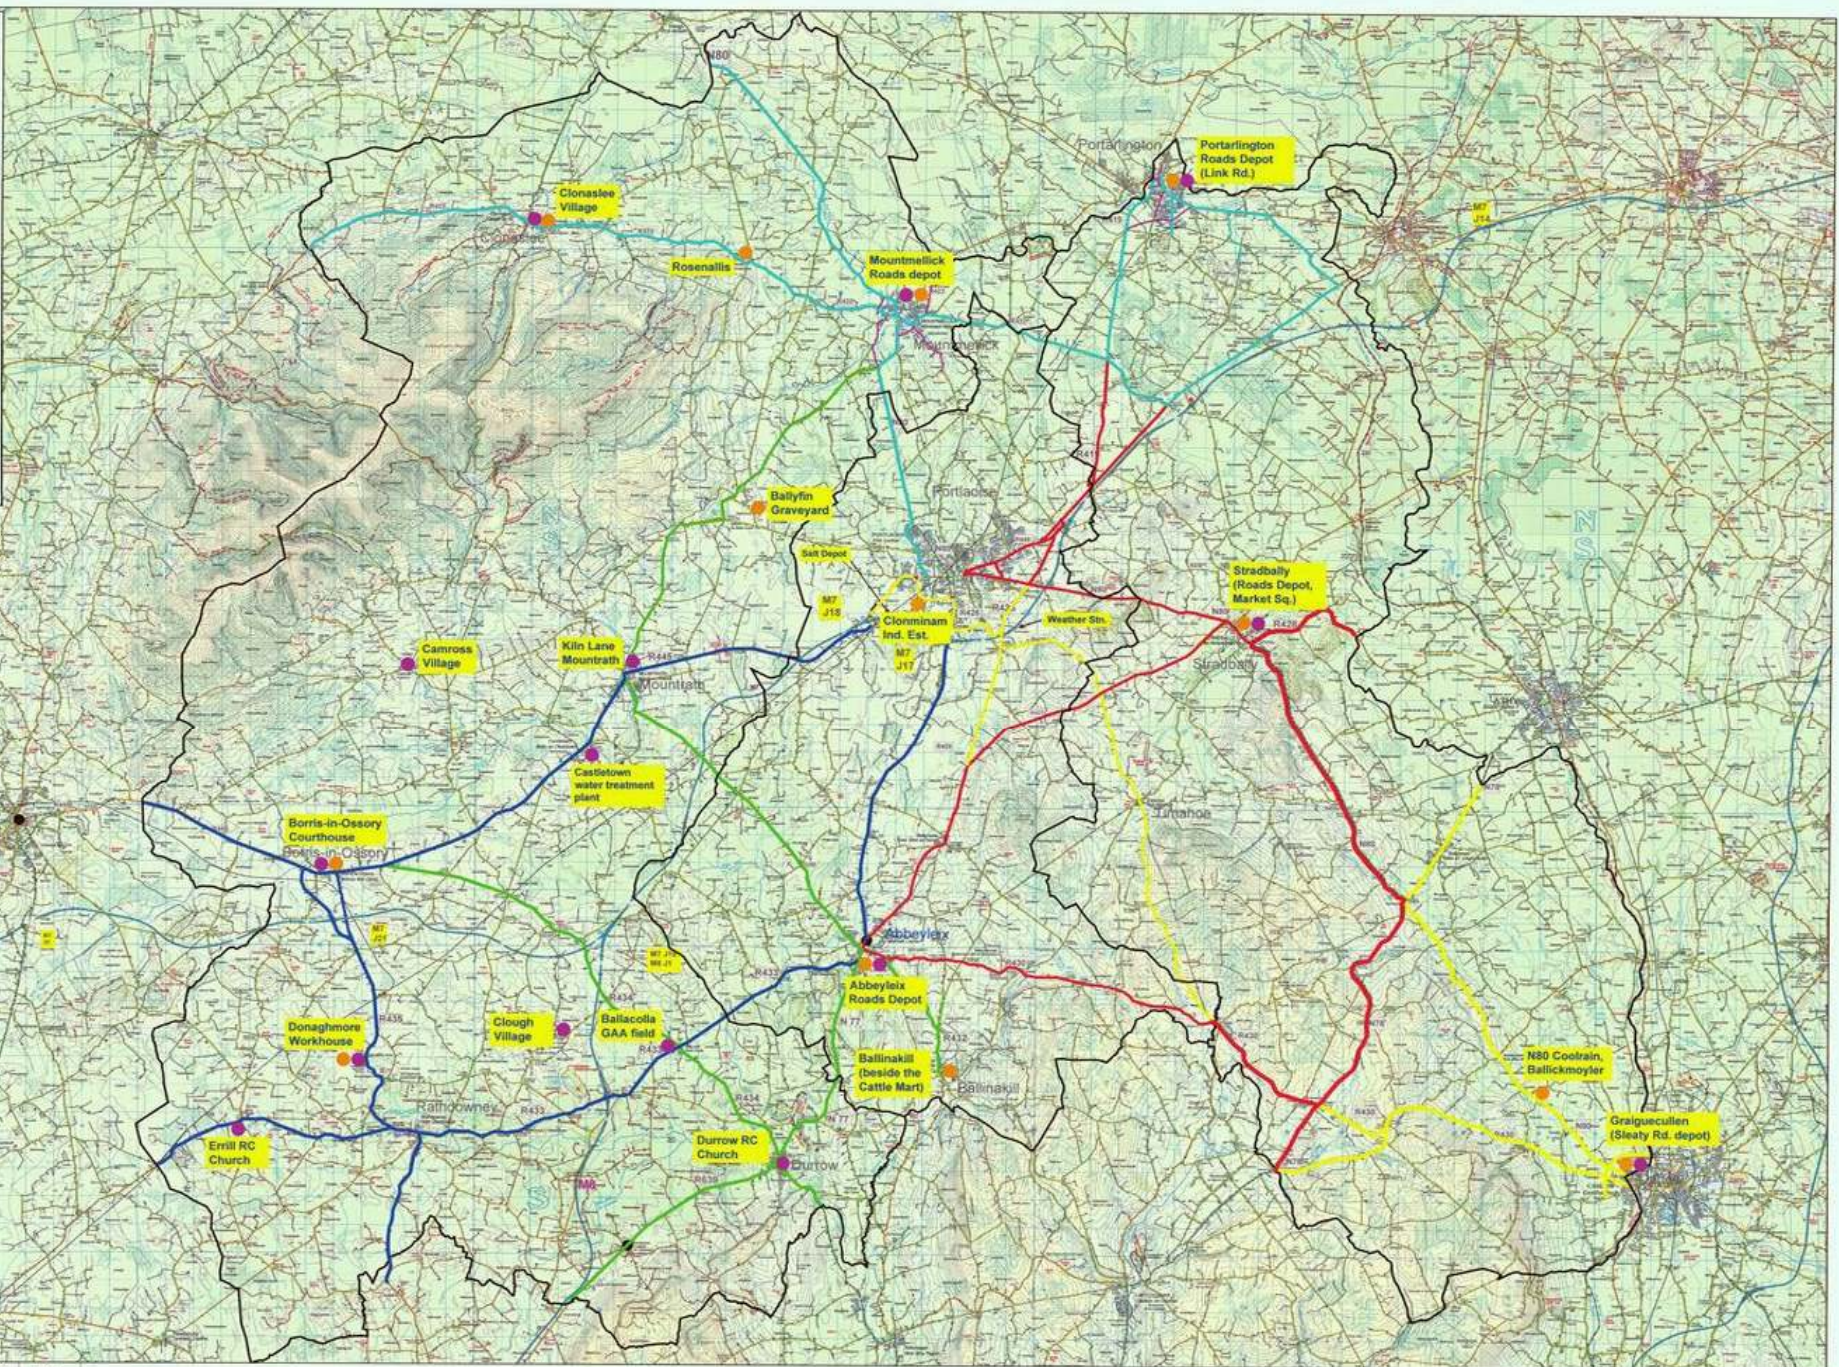

DESCRIPTION TO REVISION	REV. BY	DATE

# Winter Maintenance Programme 2017/ 2018

## Routes & Grit/Salt Locations

PROJECT  
**Winter Maintenance Programme 2017/2018**

CHECKED PROPOSAL	DATE	OWNER APPROVED
Edmond Kenny	February 2018	Philip McVeigh S.E. Roads
DRAWN BY: N. Dwyer	SCALE: NTS	REFERENCE TO:

