

ILLUSTRATION DRAWINGS FOR- ROAD TRAFFIC SPECIAL SPEED LIMITS BYE-LAWS COUNTY LAOIS 2017

DRAFT A




LAOIS COUNTY COUNCIL COMHAIRLE CHONTAE LAOISE

Mr. Kieran Kehoe,
Director of Services,
Roads, Environment
and Water Services.

Áras an Chontae,
Portlaoise,
Co. Laois.
(057) 8664000

Mr. Philip McVeigh,
Senior Engineer,
Roads, and Environment.

**Please note: Drawings are for illustration purposes only
and are provided only for locations where alterations or
additions are made to the 2007 bye-laws**

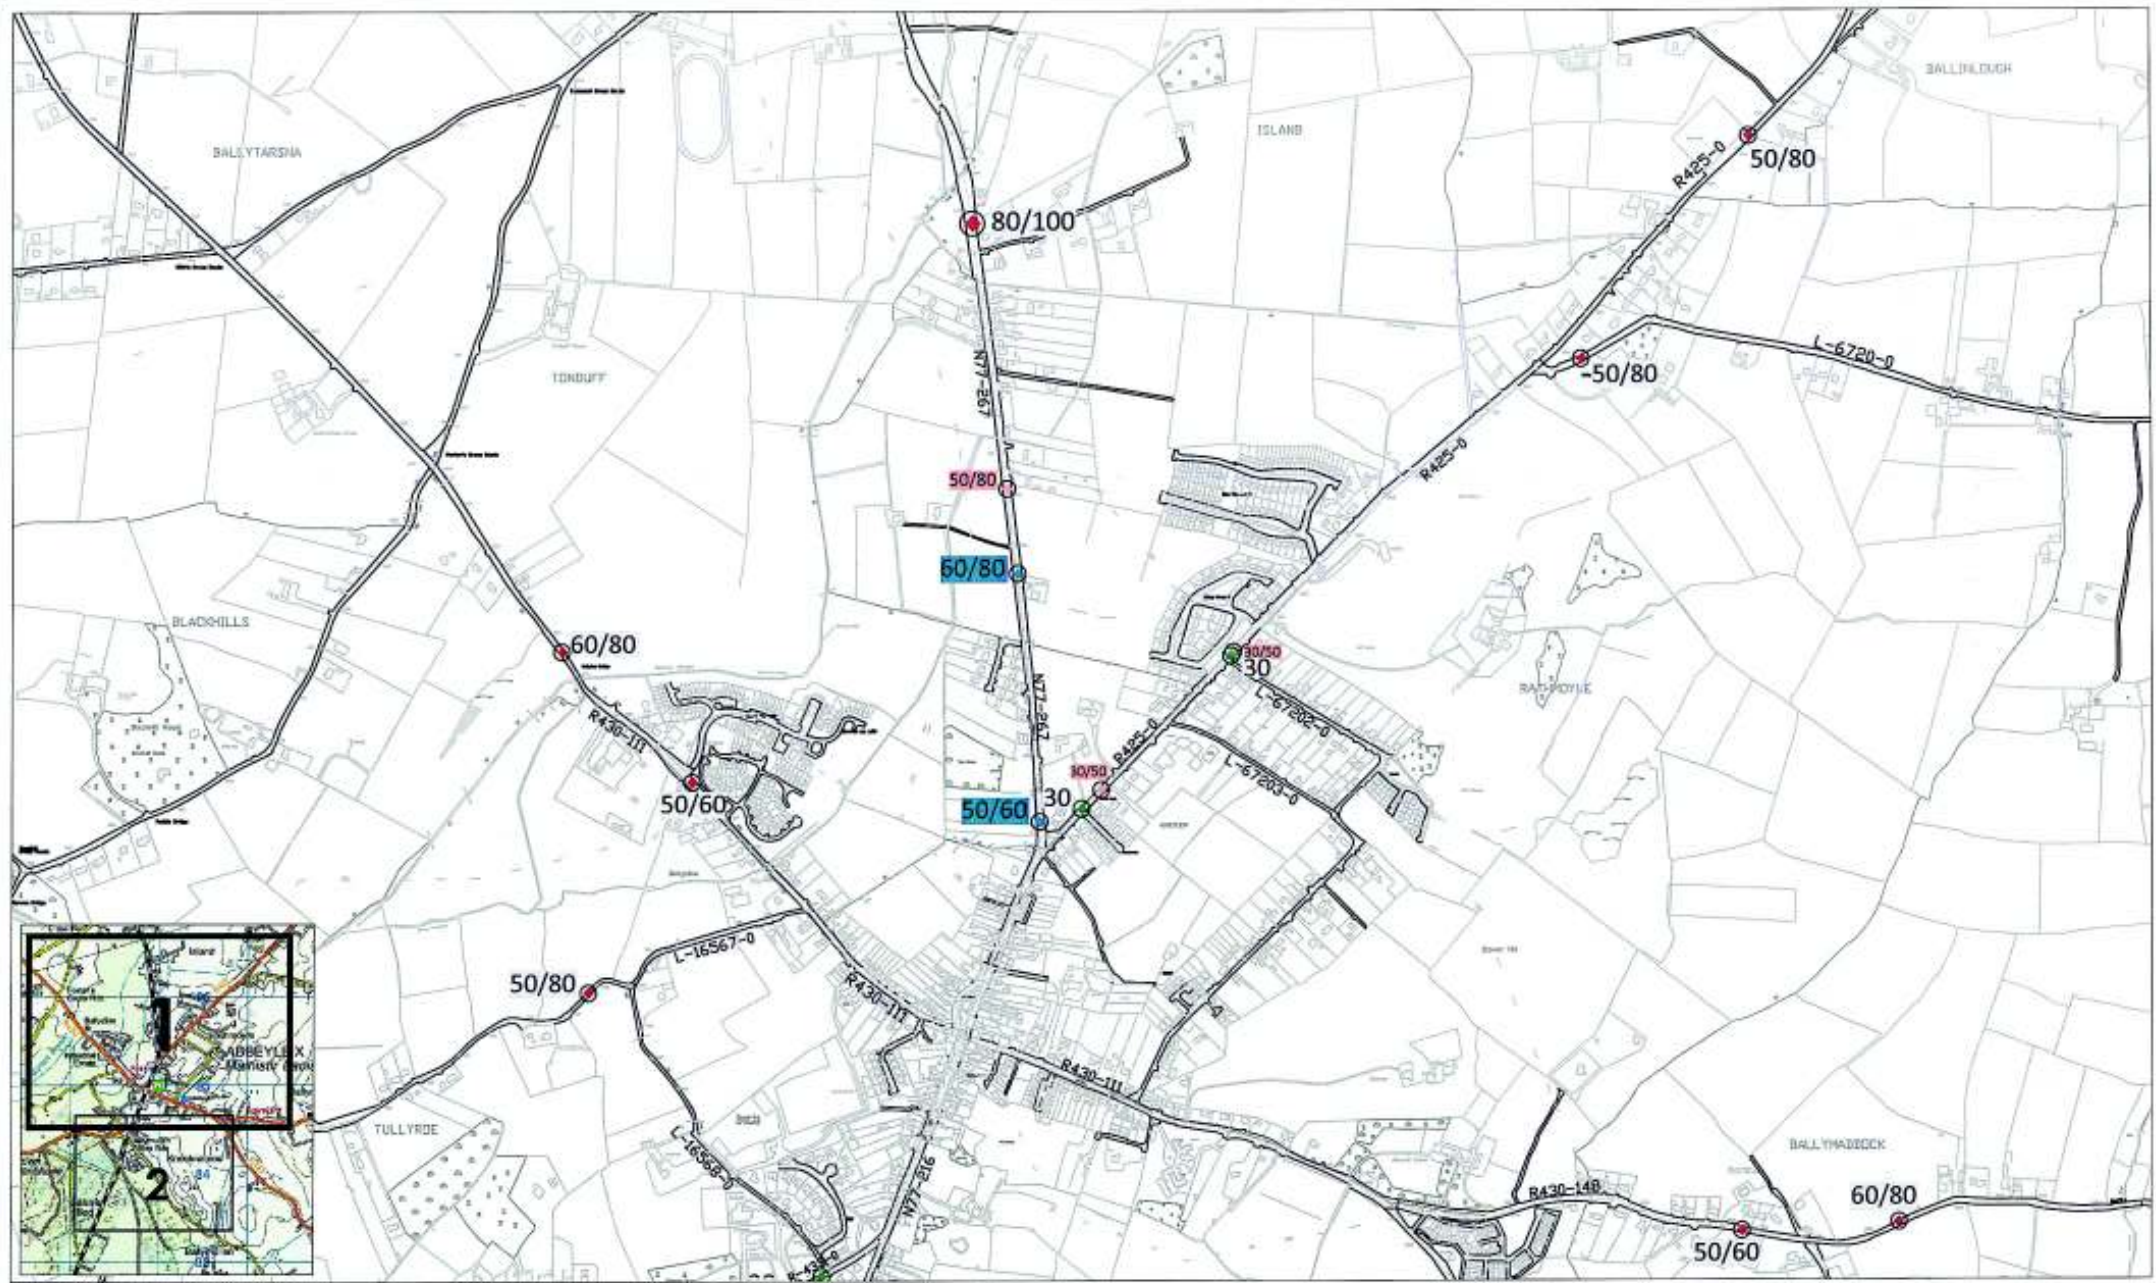

**ROAD TRAFFIC SPECIAL SPEED LIMITS
COUNTY LAOIS BYE-LAWS 2017**

Produced by Laois County Council under copyright agreement from Ordnance Survey of Ireland. All rights reserved. Licence No. Laois/CCMA/802



LEGEND

- Existing Speed Limit Terminal-to be retained
- Existing Speed Limit Terminal-to be removed
- Proposed Speed Limit Terminal
- Periodic Speed Limit Sign - 30km/h

50/80 Speed Limits



**LAOIS COUNTY COUNCIL
COMHAIRLE CHONTAE LAOISE**

Mr. Kieran Kehoe,
Director of Services,
Roads, Environment
and Water Services.


Áras an Chontae,
Portlaoise,
Co. Laois,
[057] 8664000

Mr. Philip McVeigh,
Senior Engineer,
Roads, and Environment.

Location: ABBEYLEIX NORTH

Title: Speed Limit Review 2017

Drawn: N.Sweeney	Scale: 1:10,000	Engineering Area	Dwg. No. SLR2017-101A
Checked: D. Leonard	Date: March 2017	Bye-Laws Schedule Reference: First Schedule, No. 1 Third Schedule Second Schedule, No. 1	
Approved: F. Nolan			

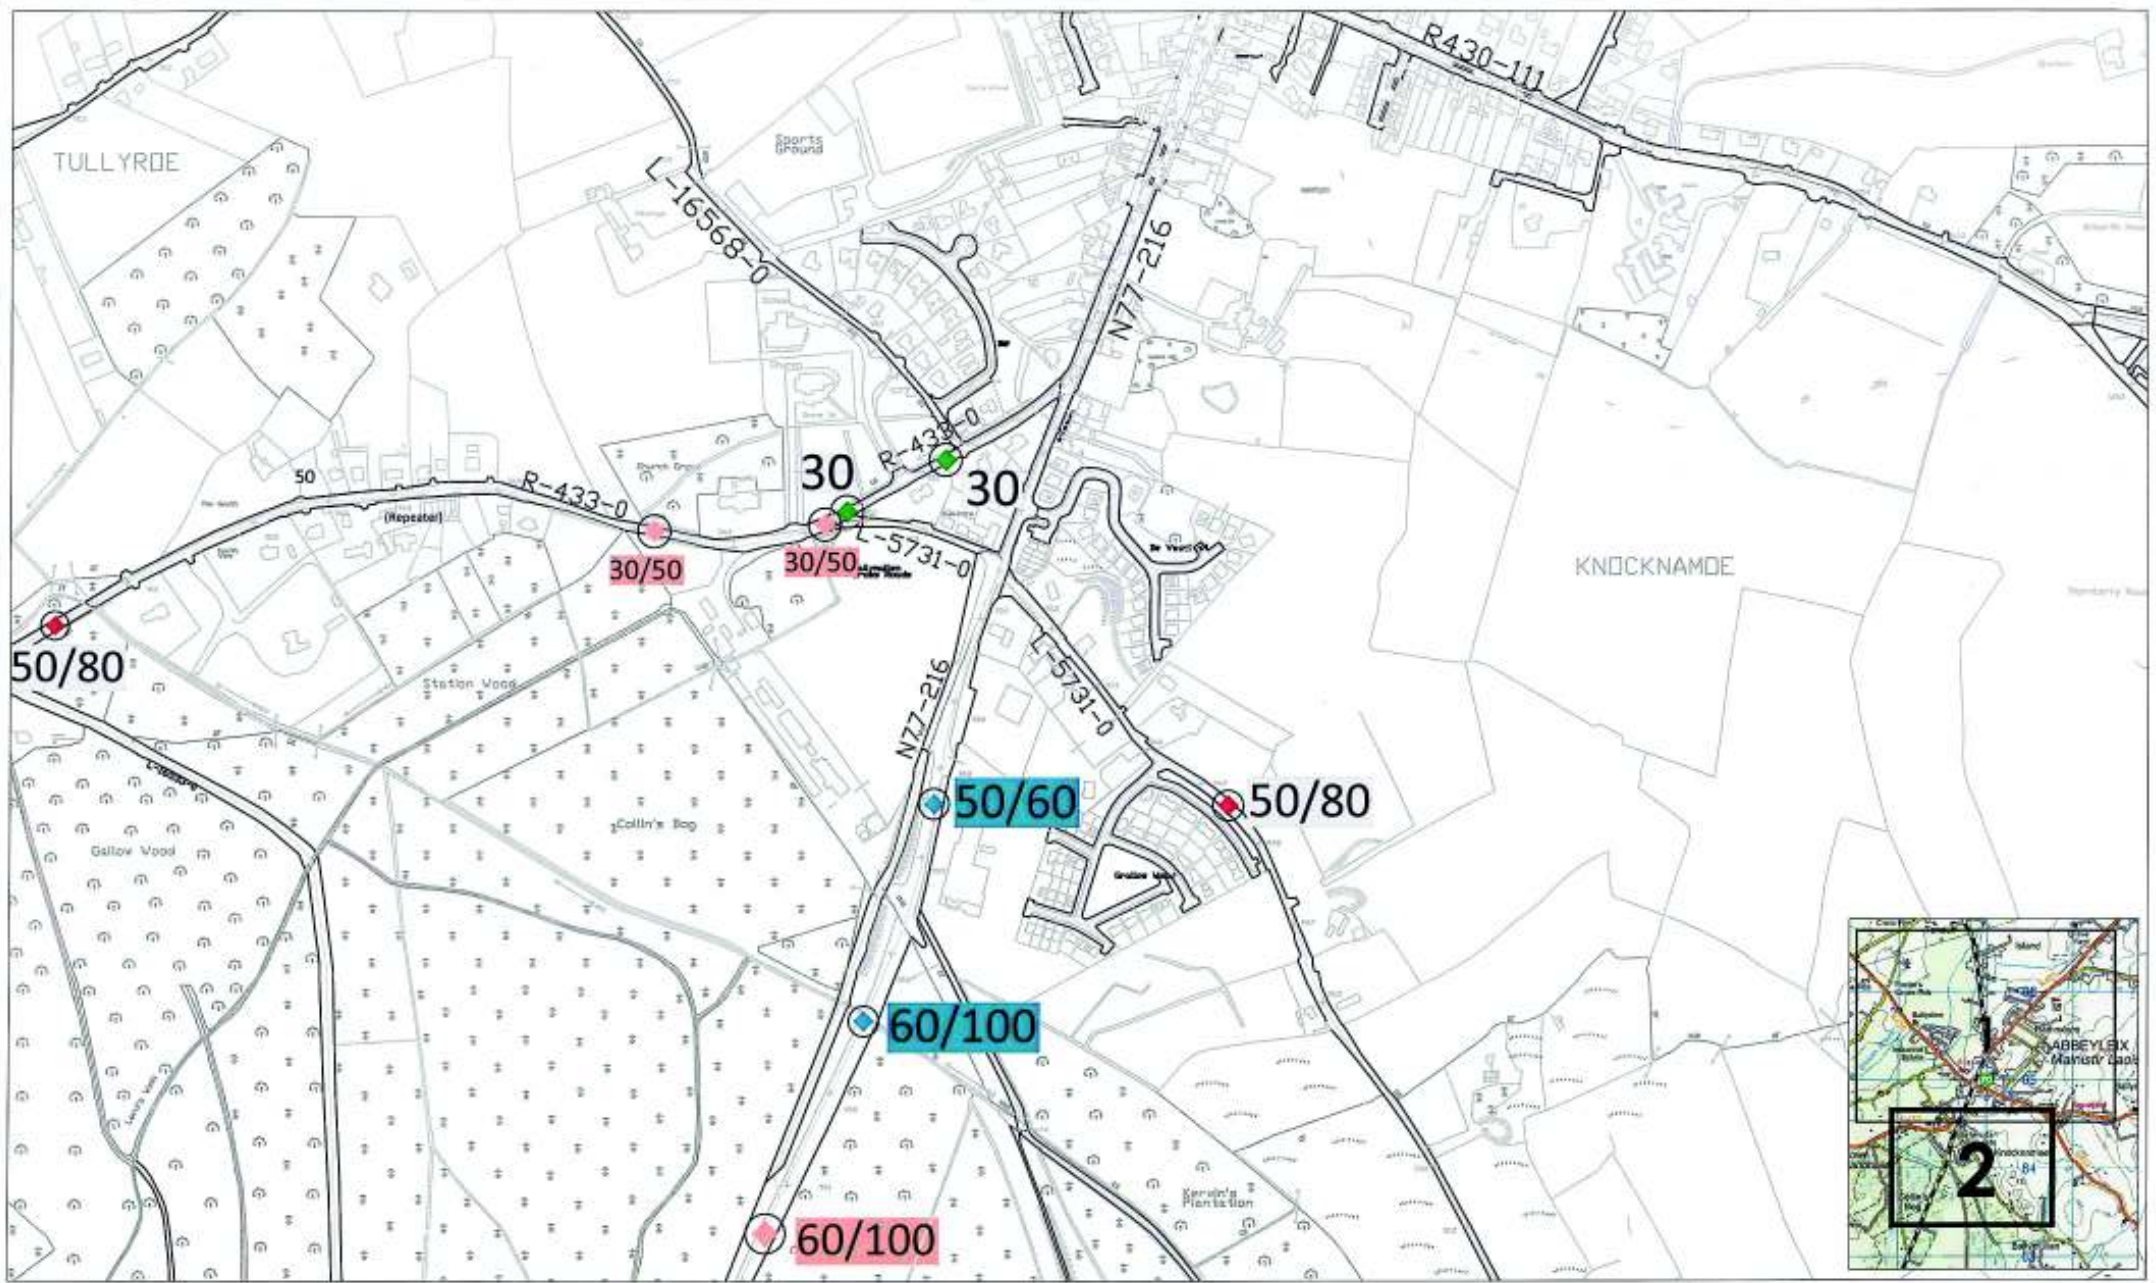

**ROAD TRAFFIC SPECIAL SPEED LIMITS
COUNTY LAOIS BYE-LAWS 2017**



LEGEND

- ◆ Existing Speed Limit Terminal-to be retained
- ◆ Existing Speed Limit Terminal-to be removed
- ◆ Proposed Speed Limit Terminal
- ◆ Periodic Speed Limit Sign - 30km/h

50/80 Speed Limits



**LAOIS COUNTY COUNCIL
COMHAIRLE CHONTAE LAOIS**

Mr. Eiran Kehoe,
Director of Services,
Roads, Environment
and Water Services.

Araos an Chontae,
Parlloise,
Co. Laois,
(057) 8664000


Mr. Philip McVeigh,
Senior Engineer,
Roads, and Environment.

Location: ABBEYLEIX SOUTH

Title: Speed Limit Review 2017

Drawn: N.Sweeney	File: Laois County Council Speed Limits 2017	Engineering Area:	Dwg. No. SR0017-0018
Checked: D. Leonard	Scale: 1:5,000		
Approved: F. Nolan	Date: March 2017	Bye-Laws Schedule Reference: First Schedule, No.1 Third Schedule Second Schedule, No.1	

Produced by Laois County Council under copyright agreement from Ordnance Survey of Ireland. All rights reserved. Licence No. LaoisCC/MAR002

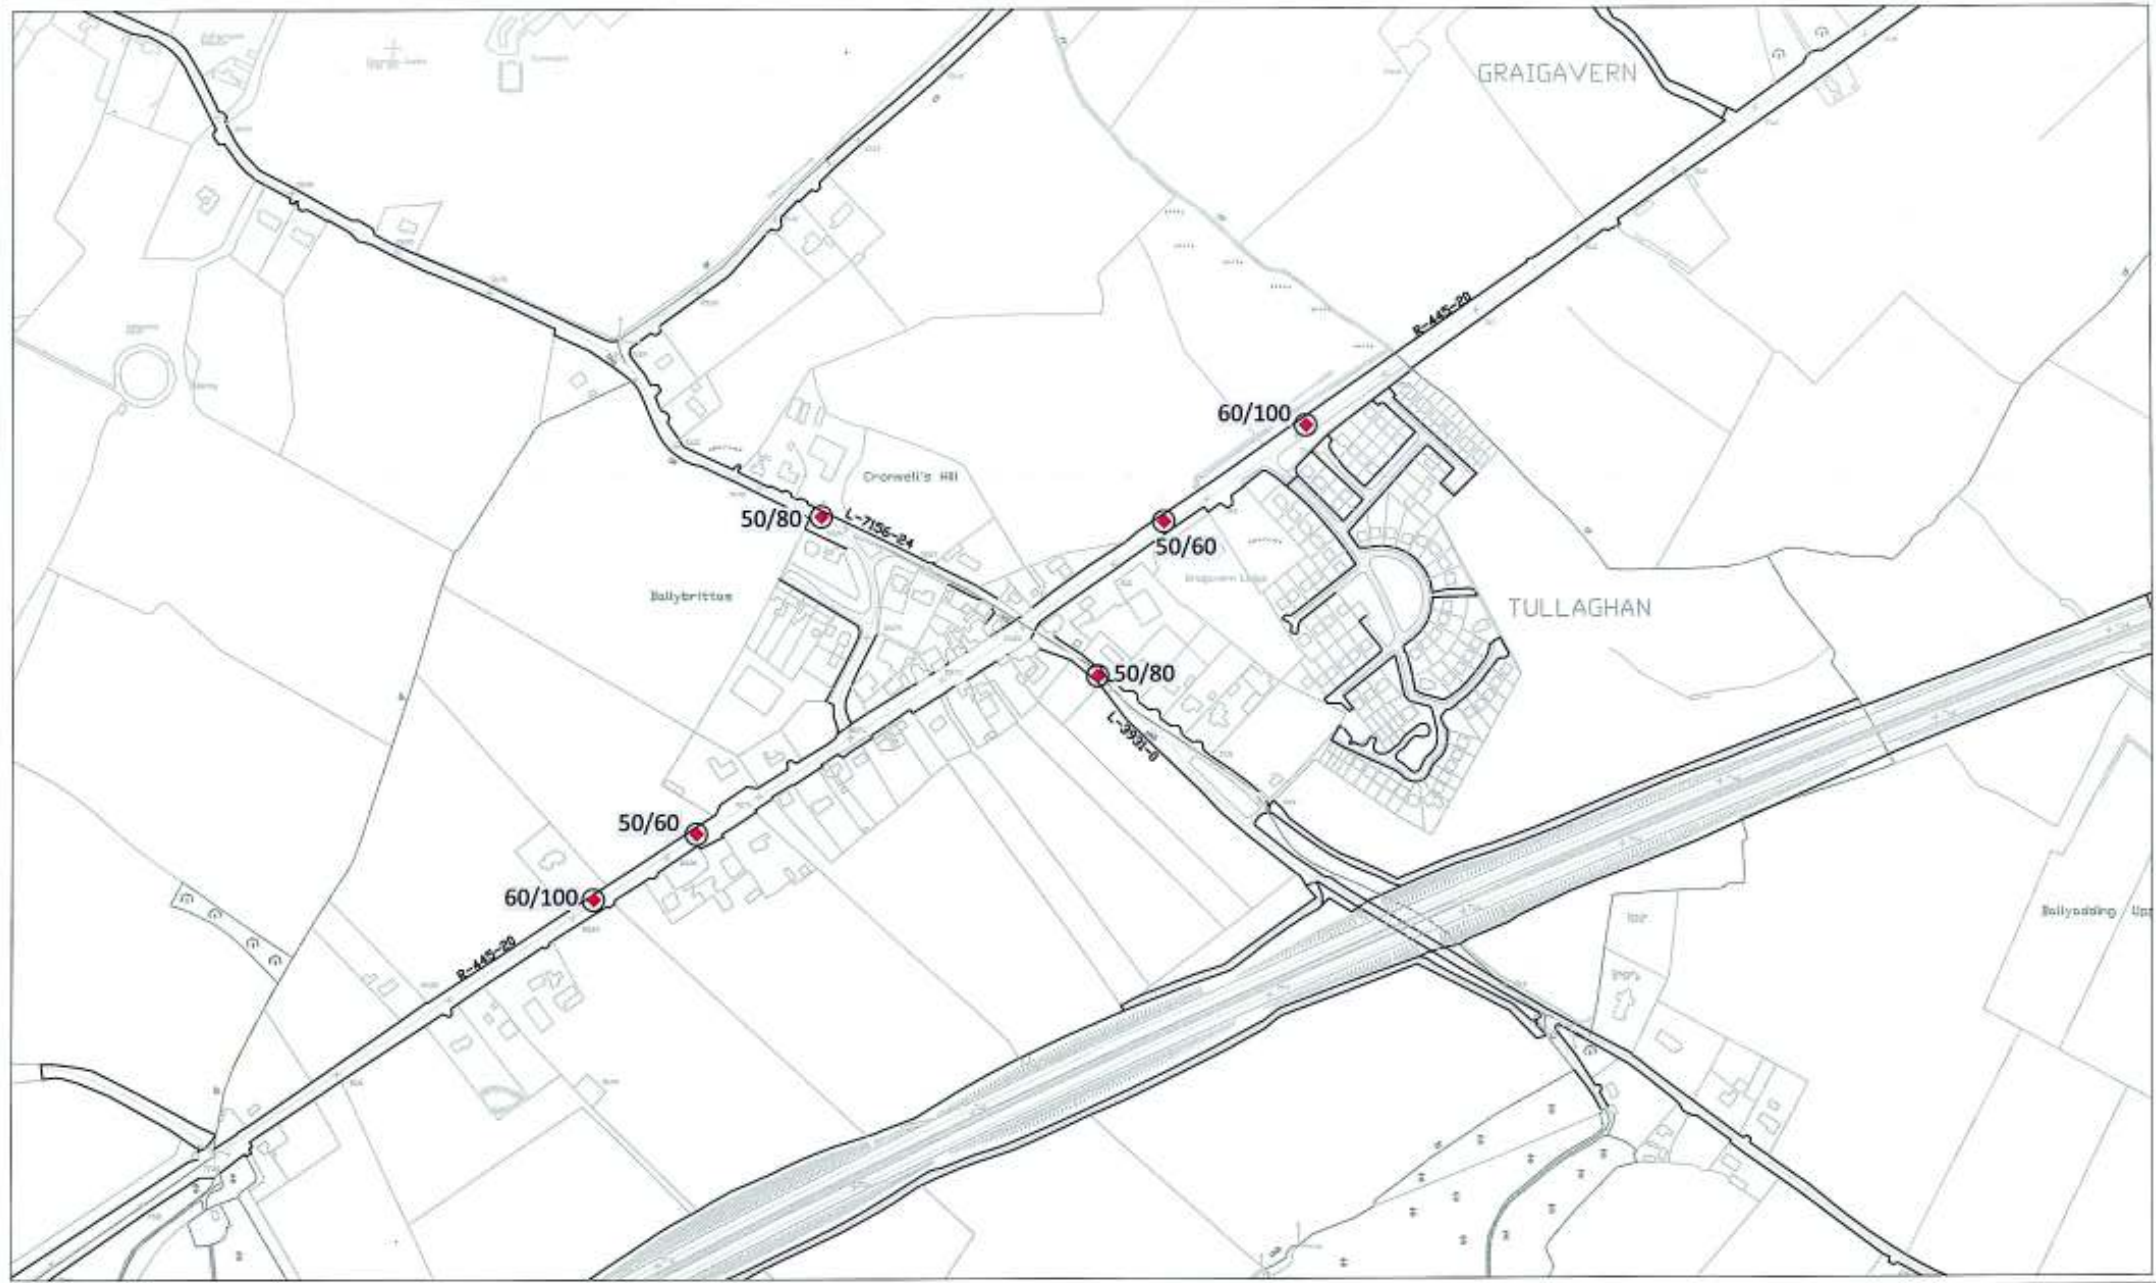

**ROAD TRAFFIC SPECIAL SPEED LIMITS
COUNTY LAOIS BYE-LAWS 2017**



Produced by Laois County Council under copyright agreement from Ordnance Survey of Ireland. All rights reserved. Licence No. L006CCM4802

LEGEND

- Existing Speed Limit Terminal-to be retained
- Existing Speed Limit Terminal-to be removed
- Proposed Speed Limit Terminal
- Periodic Speed Limit Sign - 30km/h

50/80 Speed Limits



**LAOIS COUNTY COUNCIL
COMHAIRLE CHONTAE LAOISE**

Mr. Kieron Kehoe,
Director of Services,
Roads, Environment
and Water Services.

Áras an Chontae,
Portlaoise,
Co. Laois.
(057) 8664000

Mr. Philip McVeigh,
Senior Engineer,
Roads, and Environment.

Location: Ballybrittas

Title: Speed Limit Review 2017

Drawn: N. Sweeney	File: 600100000001 (km/h) (km/h) (km/h)	Engineering Area	Dwg. No. SR2017-096
Checked: D. Leonard	Scale: 1:5,000	Bye-Laws Schedule Reference: Part Schedule, No. 1 - Part 8 - Schedule, No. 1 & 2 Second Schedule, No. 2	
Approved: F. Hester	Date: April 2017		



**ROAD TRAFFIC SPECIAL SPEED LIMITS
COUNTY LAOIS BYE-LAWS 2017**



Produced by Laois County Council under copyright agreement from Ordnance Survey of Ireland. All rights reserved. Licence No. L061CCMA5802

- LEGEND**
- Existing Speed Limit Terminal-to be retained
 - Existing Speed Limit Terminal-to be removed
 - Proposed Speed Limit Terminal
 - Periodic Speed Limit Sign - 30km/h
- 50/80 Speed Limits**




**LAOIS COUNTY COUNCIL
COMHAIRLE CHONTAE LAOISE**

Mt. Kieran Kehoe,
Director of Services,
Roads, Environment
and Water Services.

Áras an Chontae,
Portlaoise,
Co. Laois,
[057] 8664000

Mr. Philip McVeigh,
Senior Engineer,
Roads, and Environment.

Location: BALLYFIN			
Title: Speed Limit Review 2017			
Drawn: H.Sweeney	File: 2007-03-01\2017\1703\170301\170301.dwg	Engineering Area:	Dwg. No. SLR2017-109
Checked: D. Leonard	Scale: 1:5,000	Bye-Laws Schedule Reference: First Schedule, No.8 Third Schedule, No.8	
Approved: F. Nolan	Date: March 2017		

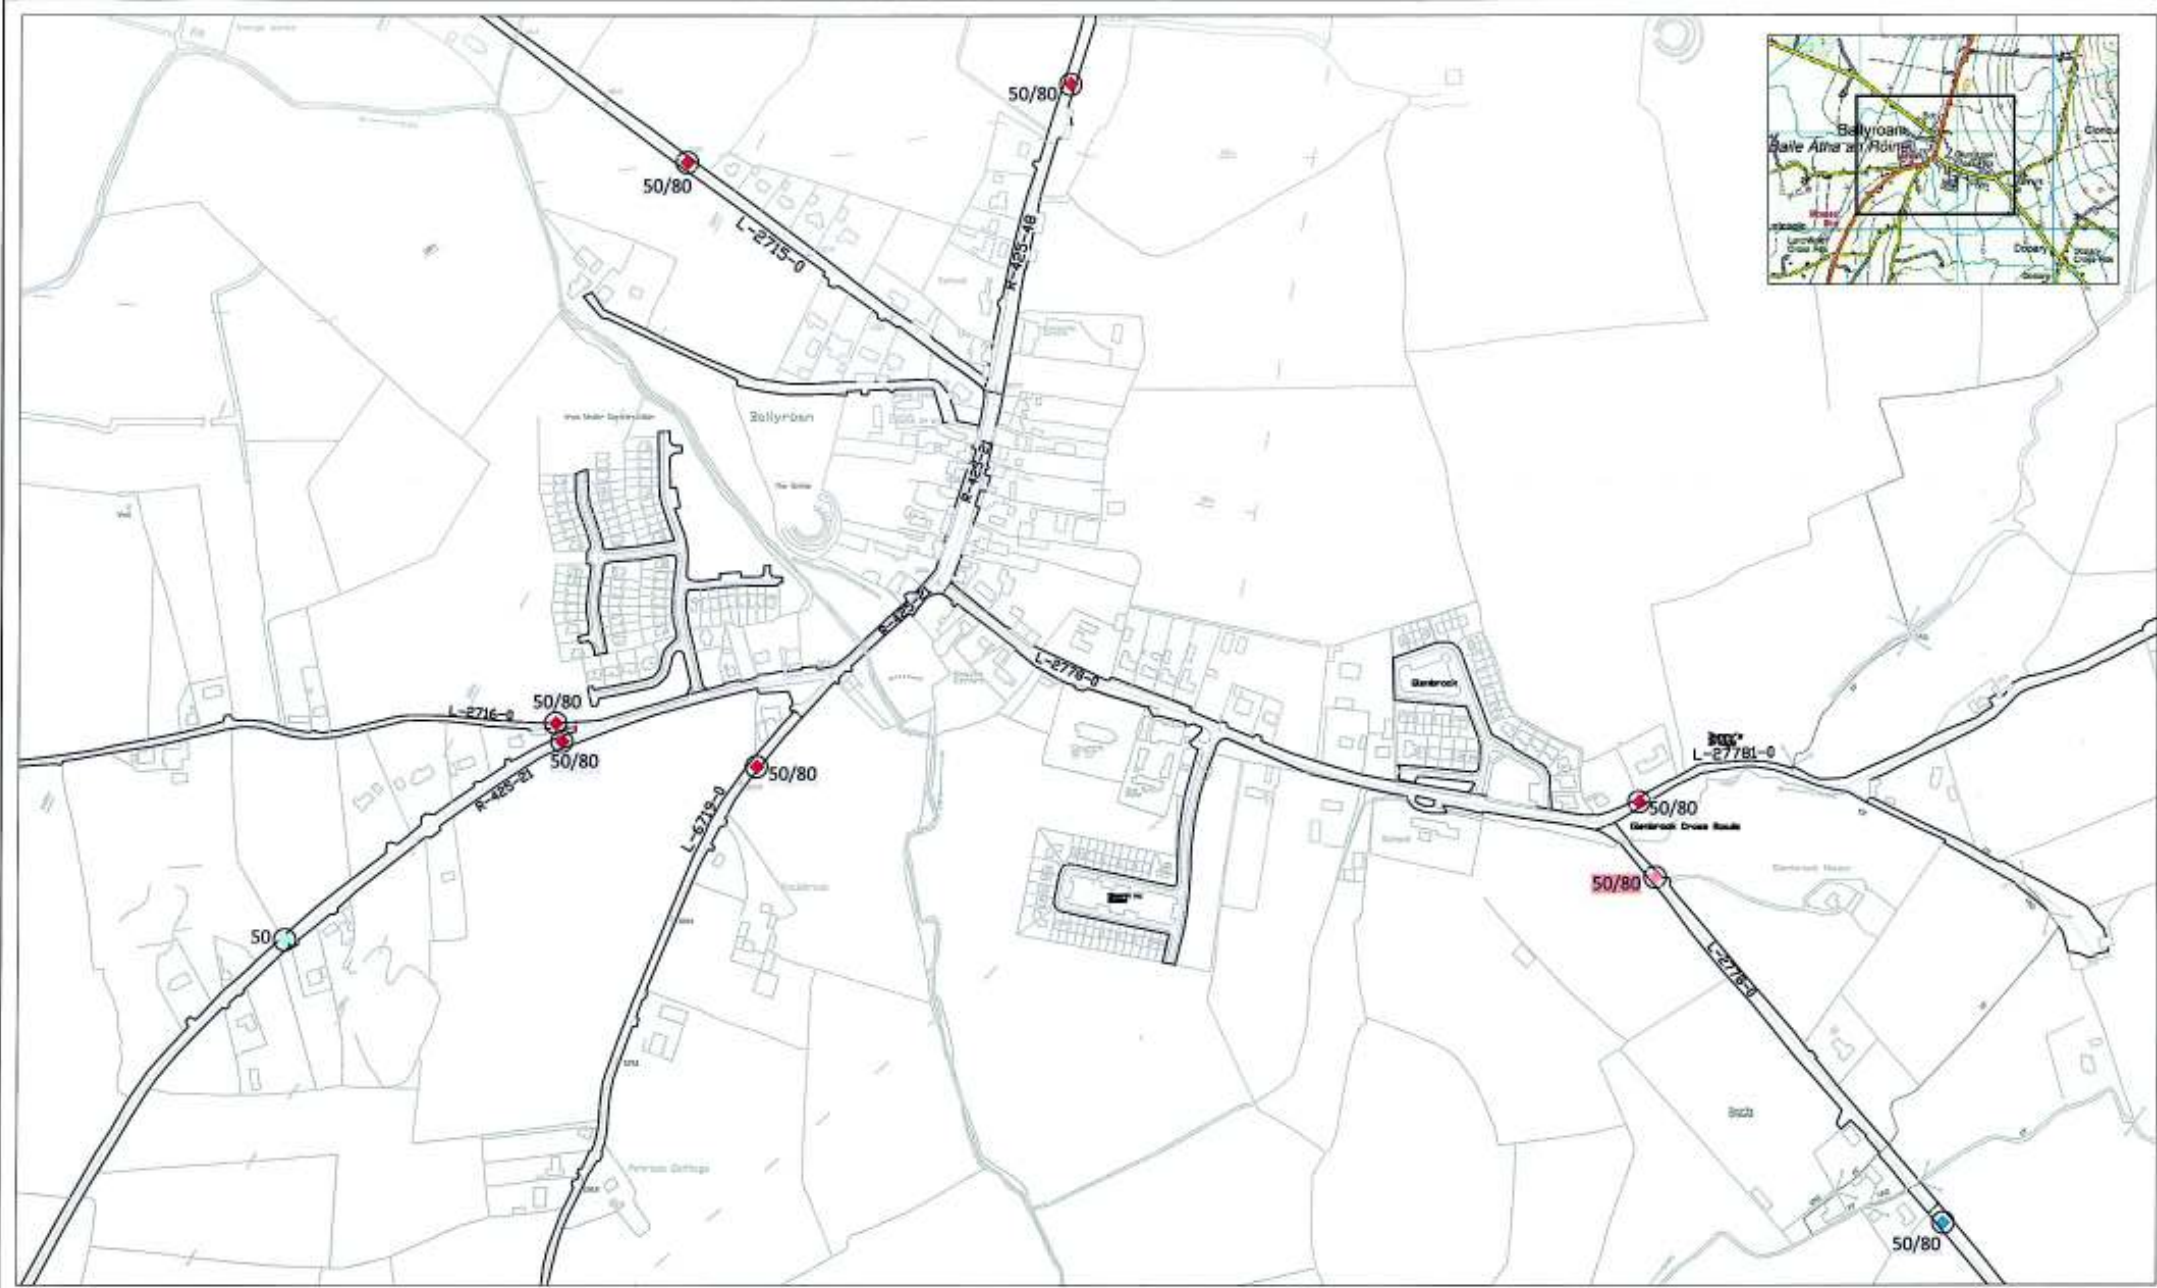

ROAD TRAFFIC SPECIAL SPEED LIMITS COUNTY LAOIS BYE-LAWS 2017



Produced by Laois County Council under copyright agreement from Ordnance Survey of Ireland. All rights reserved. Licence No. L001CCM4800

LEGEND

- Existing Speed Limit Terminal-to be retained
- Existing Speed Limit Terminal-to be removed
- Proposed Speed Limit Terminal
- Periodic Speed Limit Sign - 30km/h

50/80 Speed Limits



LAOIS COUNTY COUNCIL COMHAIRLE CHONTAE LAOISE

Mr. Kieran Kehoe,
Director of Services,
Roads, Environment
and Water Services.

Áras an Chontae,
Parlaoise,
Co. Laois,
(057) 8664000

Mr. Philip McVeigh,
Senior Engineer,
Roads, and Environment.

Location: BALLYROAN

Title: Speed Limit Review 2017

Drawn: N.Sweeney	File: 2017_03_01_2017109.dwg	Engineering Area:	Dwg. No. SU2017-109
Checked: D. Leonard	Scale: 1:5,000	Bye-Laws Schedule Reference: Fall Schedule, No.9	
Approved: F. Nisam	Date: March 2017		



**ROAD TRAFFIC SPECIAL SPEED LIMITS
COUNTY LAOIS BYE-LAWS 2017**



LEGEND

- Existing Speed Limit Terminal-to be retained
- Existing Speed Limit Terminal-to be removed
- Proposed Speed Limit Terminal
- Periodic Speed Limit Sign - 30km/h

50/80 Speed Limits



**LAOIS COUNTY COUNCIL
COMHAIRLE CHONTAE LAOISE**

Mr. Kieran Kehoe,
Director of Services,
Roads, Environment
and Water Services.
Áras an Chontae,
Portlaoise,
Co. Laois,
105/1 B664000

Mr. Philip McVeigh,
Senior Engineer,
Roads, and Environment.

Location: BORRIS IN OSSORY 1

Title: Speed Limit Review 2017

Drawn: H. Sweeney	Scale: 1:5,000	Engineering Area	Dwg. No. SLR2017-L13A
Checked: O. Leonard	Date: March 2017	Bye-Laws Schedule Reference: Part Schedule, No.13 Third Schedule, No.9 Second Schedule, No.4 Fourth Schedule, No.45	

Produced by Laois County Council under copyright agreement from Ordnance Survey of Ireland. All rights reserved. Licence No. LaoisCCMARB0



**ROAD TRAFFIC SPECIAL SPEED LIMITS
COUNTY LAOIS BYE-LAWS 2017**



Produced by Laois County Council under copyright agreement from Ordnance Survey of Ireland. All rights reserved. Licence No. LaoisCCWA9802

LEGEND

- Existing Speed Limit Terminal-to be retained
- Existing Speed Limit Terminal-to be removed
- Proposed Speed Limit Terminal
- Periodic Speed Limit Sign - 30km/h

50/80 Speed Limits



**LAOIS COUNTY COUNCIL
COMHAIRLE CHONTAE LAOISE**

Mr. Kieran Kehoe,
Director of Services,
Roads, Environment
and Water Services.


Áras an Chontae,
Portlaoise,
Co. Laois.
(057) 8664000

Mr. Philip McVeigh,
Senior Engineer,
Roads, and Environment.

Location: BORRIS IN OSSORY 2

Title: Speed Limit Review 2017

Drawn: N.Sweeney	File: 2017-03-01 10:00:00	Engineering Area:	Dwg. No. SLR2017-1138
Checked: D.Leonard	Scale: 1:5,000	Bye-Laws Schedule Reference: Part Schedule, No.13 Third Schedule, No.3 Second Schedule, No.4 Fourth Schedule, No.45	
Approved: F.Nolan	Date: March 2017		

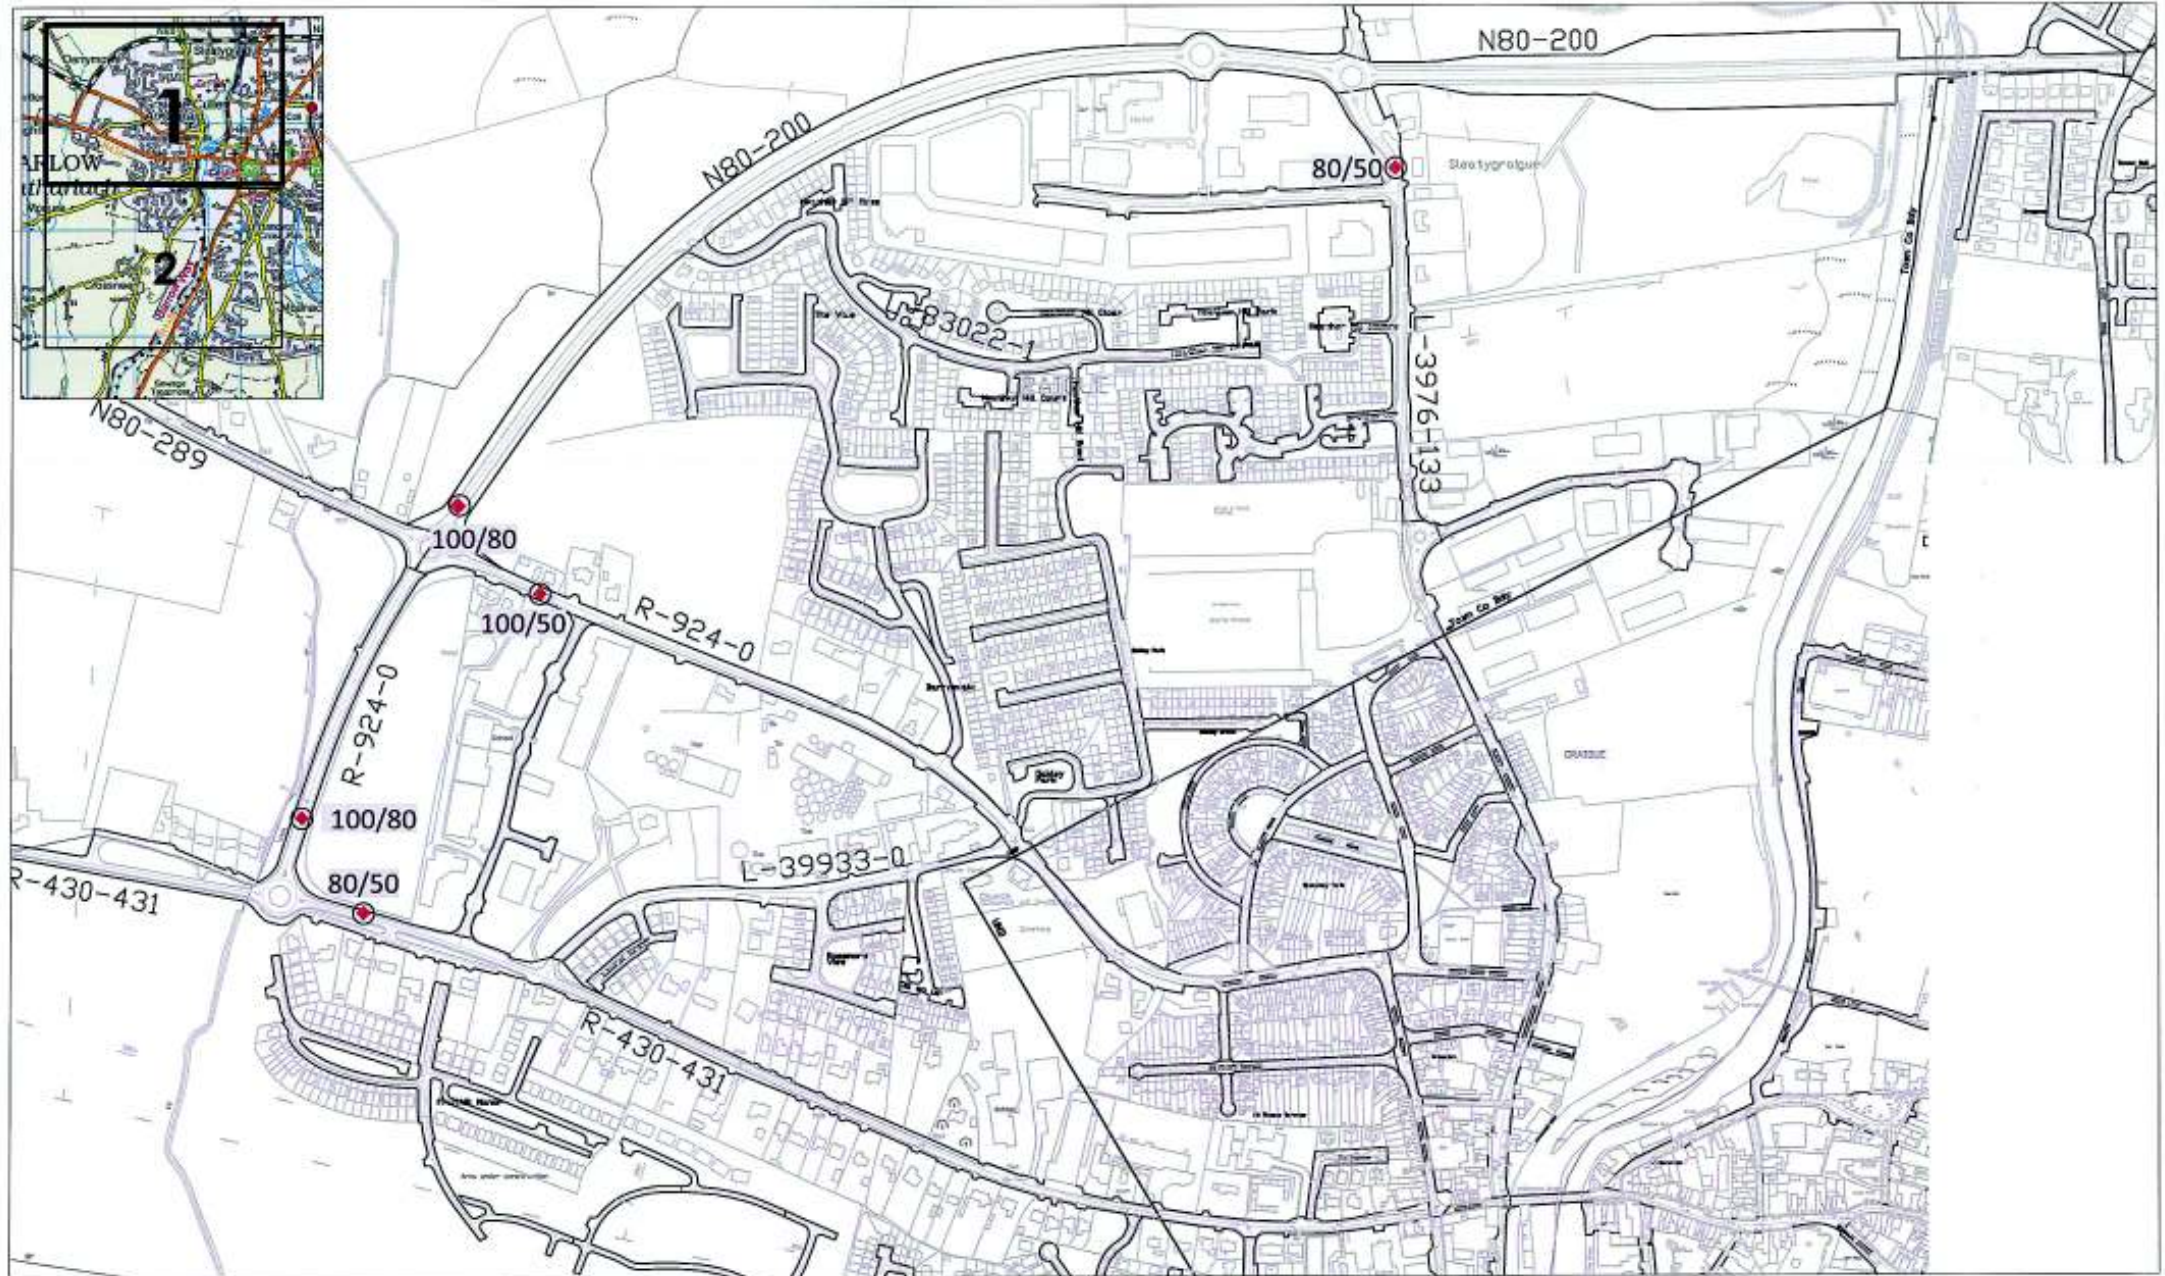

**ROAD TRAFFIC SPECIAL SPEED LIMITS
COUNTY LAOIS BYE-LAWS 2017**

Produced by Laois County Council under copyright agreement from Ordnance Survey of Ireland. All rights reserved. Licence No. LAOIS/CC/14/0662



LEGEND

- Existing Speed Limit Terminal-to be retained
- Existing Speed Limit Terminal-to be removed
- Proposed Speed Limit Terminal
- Periodic Speed Limit Sign - 30km/h

50/80 Speed Limits



**LAOIS COUNTY COUNCIL
COMHAIRLE CHONTAE LAOISE**

Mr. Kieran Kehoe,
Director of Services,
Roads, Environment
and Water Services.

Áras an Chontae,
Portlaoise,
Co. Laois.
(057) 8664000

Mr. Philip McVeigh,
Senior Engineer,
Roads, and Environment.

Location: Carlow 1

Title: Speed Limit Review 2017

Drawn: N.Sweeney	File: LaoisTrafficSpecialSpeedLimits2017	Engineering Area:	Dwg. No. SLR2017-115A
Checked: D. Leonard	Scale: 1:5,000		
Approved: P. Nasseri	Date: April 2017	Bye-Laws Schedule Reference: Part Schedule No. 15	



LEGEND

- Existing Speed Limit Terminal-to be retained
- Existing Speed Limit Terminal-to be removed
- Proposed Speed Limit Terminal
- Periodic Speed Limit Sign - 30km/h

50/80 Speed Limits



**LAOIS COUNTY COUNCIL
COMHAIRLE CHONTAE LAOISE**

Mr. Kieran Kehoe,
Director of Services,
Roads, Environment
and Water Services.

Áras an Chontae,
Portlaoise,
Co. Laois,
(057) 8444000

Mr. Philip McVeigh,
Senior Engineer,
Roads, and Environment.

Location: Carlow 2

Title: Speed Limit Review 2017

Drawn: P. Sweeney	File: 2017 Speed Limit Review	Engineering Area:	Dwg. No. SLR2017-0158
Checked: D. Leonard	Scale: 1:5,000	Bye-Laws Schedule Reference: Part Schedule, No.15	
Approved: F. Nasery	Date: April 2017		



**ROAD TRAFFIC SPECIAL SPEED LIMITS
COUNTY LAOIS BYE-LAWS 2017**

Produced by Laois County Council under copyright agreement from Ordnance Survey of Ireland. All rights reserved. Licence No. LAOIS/CN/W/802



LEGEND

- Existing Speed Limit Terminal-to be retained
- Existing Speed Limit Terminal-to be removed
- Proposed Speed Limit Terminal
- Periodic Speed Limit Sign - 30km/h

50/80 Speed Limits



**LAOIS COUNTY COUNCIL
COMHAIRLE CHONTAE LAOISE**

Mr. Kieran Kehoe,
Director of Services,
Roads, Environment
and Water Services.


Áras an Chontae,
Portlaoise,
Co. Laois,
(057) 8664000

Mr. Philip McVeigh,
Senior Engineer,
Roads, and Environment.

Location: CASTLECUFF

Title: Speed Limit Review 2017

Drawn: N. Sweeney	Checked: D. Leonard	Approved: F. Nolan	Scale: 1:2,500	Date: March 2017	Engineering Area	Dwg. No. SLR2017-118
			Bye-Laws Schedule Reference: First Schedule, No. 14 Third Schedule, No. 10			

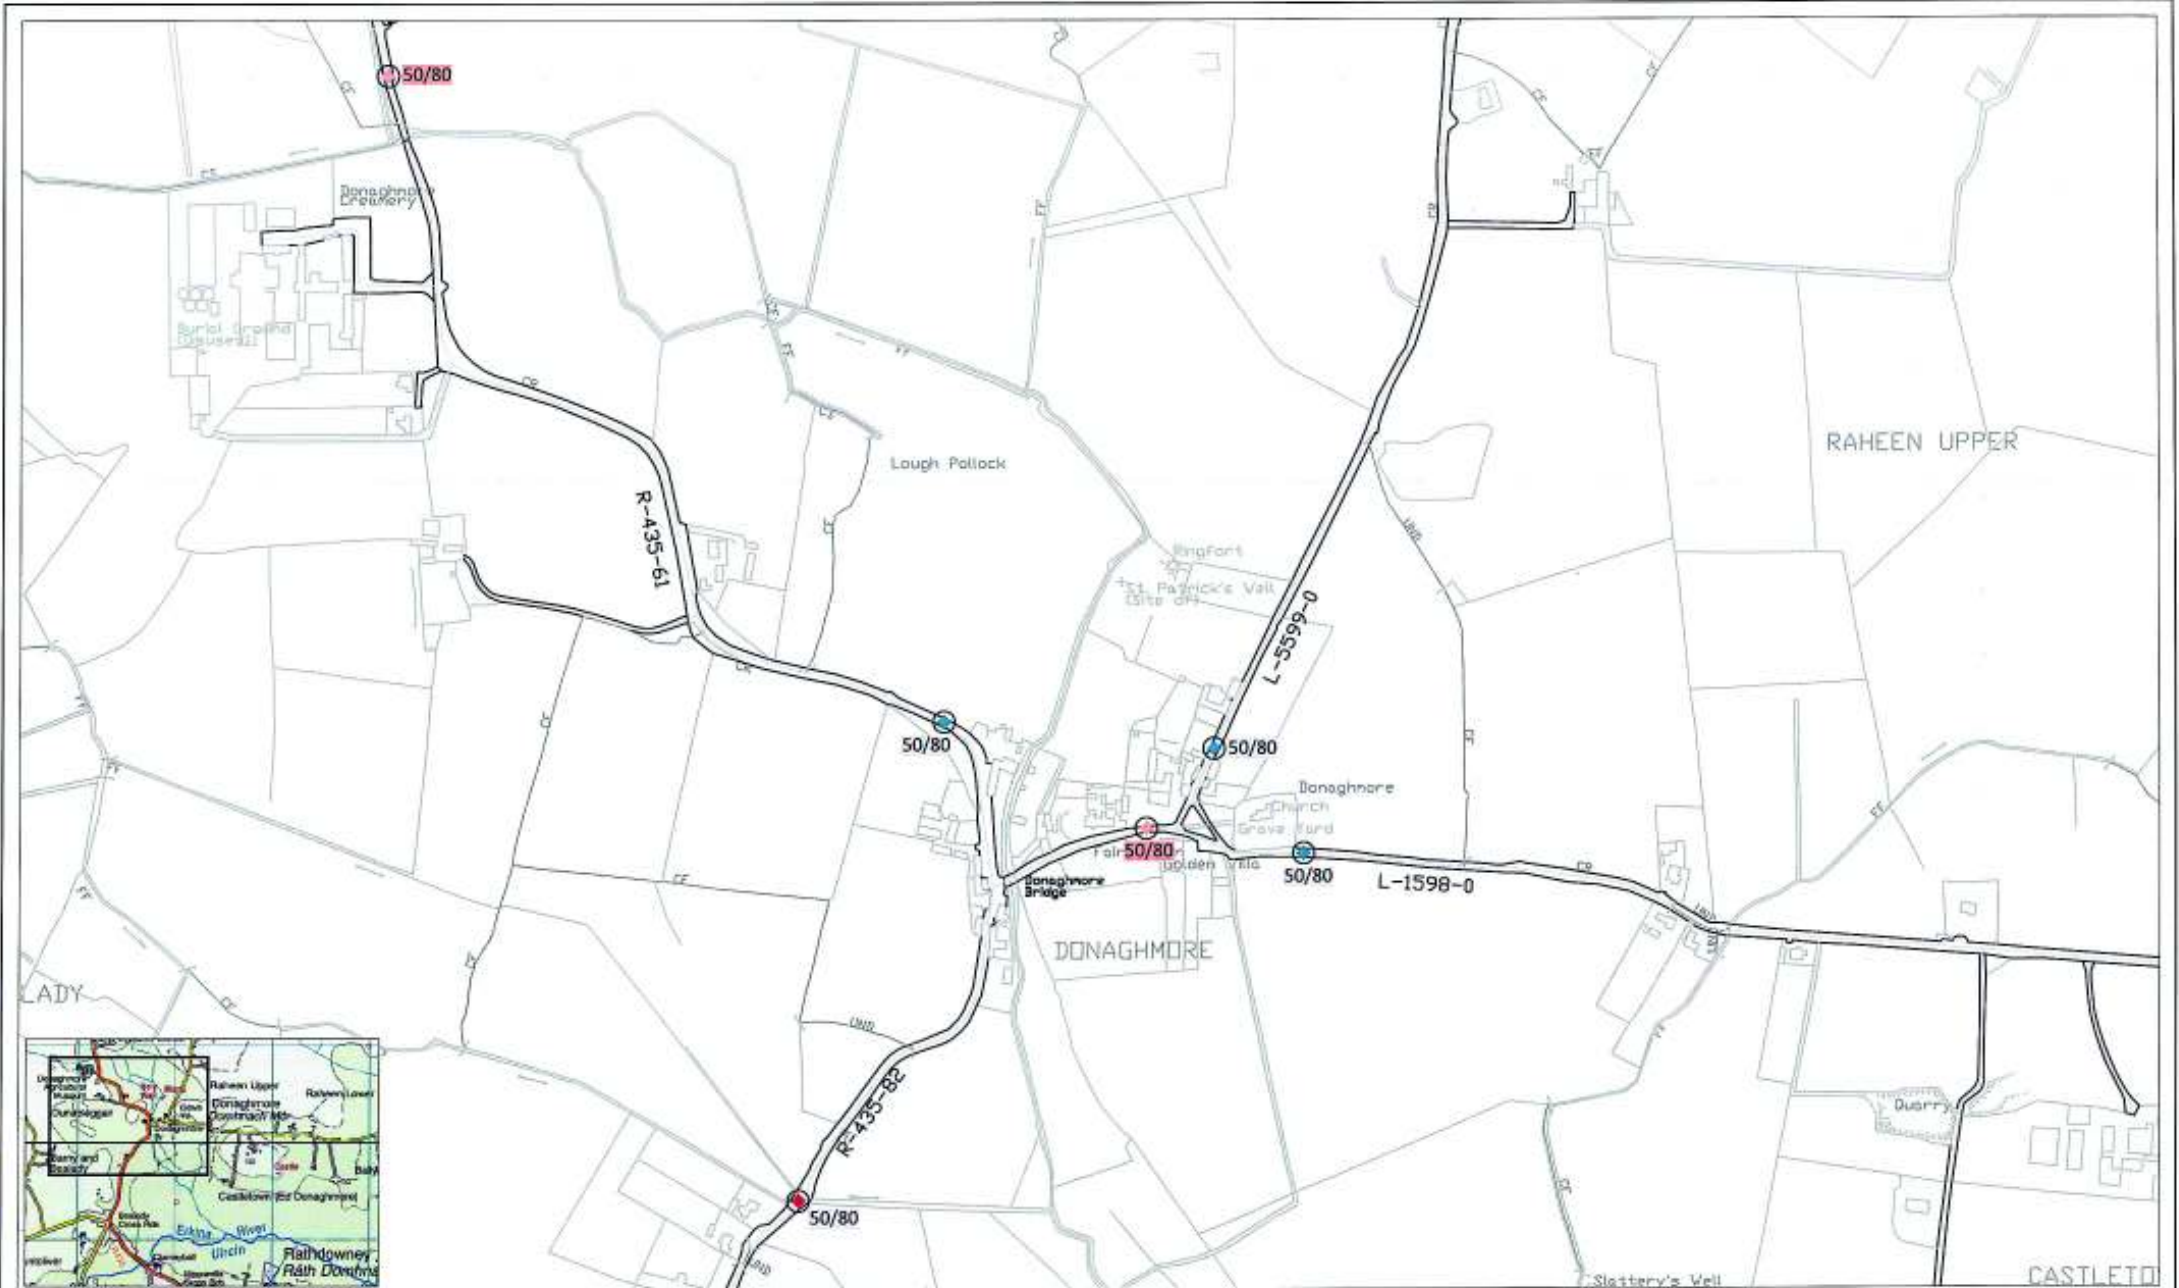

**ROAD TRAFFIC SPECIAL SPEED LIMITS
COUNTY LAOIS BYE-LAWS 2017**



- LEGEND**
- Existing Speed Limit Terminal-to be retained
 - Existing Speed Limit Terminal-to be removed
 - Proposed Speed Limit Terminal
 - Periodic Speed Limit Sign - 30km/h
- 50/80 Speed Limits**



**LAOIS COUNTY COUNCIL
COMHAIRLE CHONTAE LAOISE**

Mr. Kieran Kehoe,
Director of Services,
Roads, Environment
and Water Services.

Áras an Chontae,
Portlaoise,
Co. Laois,
(057) 8664000


Mr. Philip McVeigh,
Senior Engineer,
Roads, and Environment.

Location: DONAGHMORE

Title: Speed Limit Review 2017

Drawn: N. Sweeney	Scale: 1:5,000	Engineering Area:	Dwg. No. SR2017-123
Checked: D. Leonard	Date: March 2017	Bye-Laws Schedule Reference: Part Schedule, No.23	
Approved: P. Nolan			

Produced by Laois County Council under copyright agreement from Ordnance Survey of Ireland. All rights reserved. Licence No. LaoisCCM1602

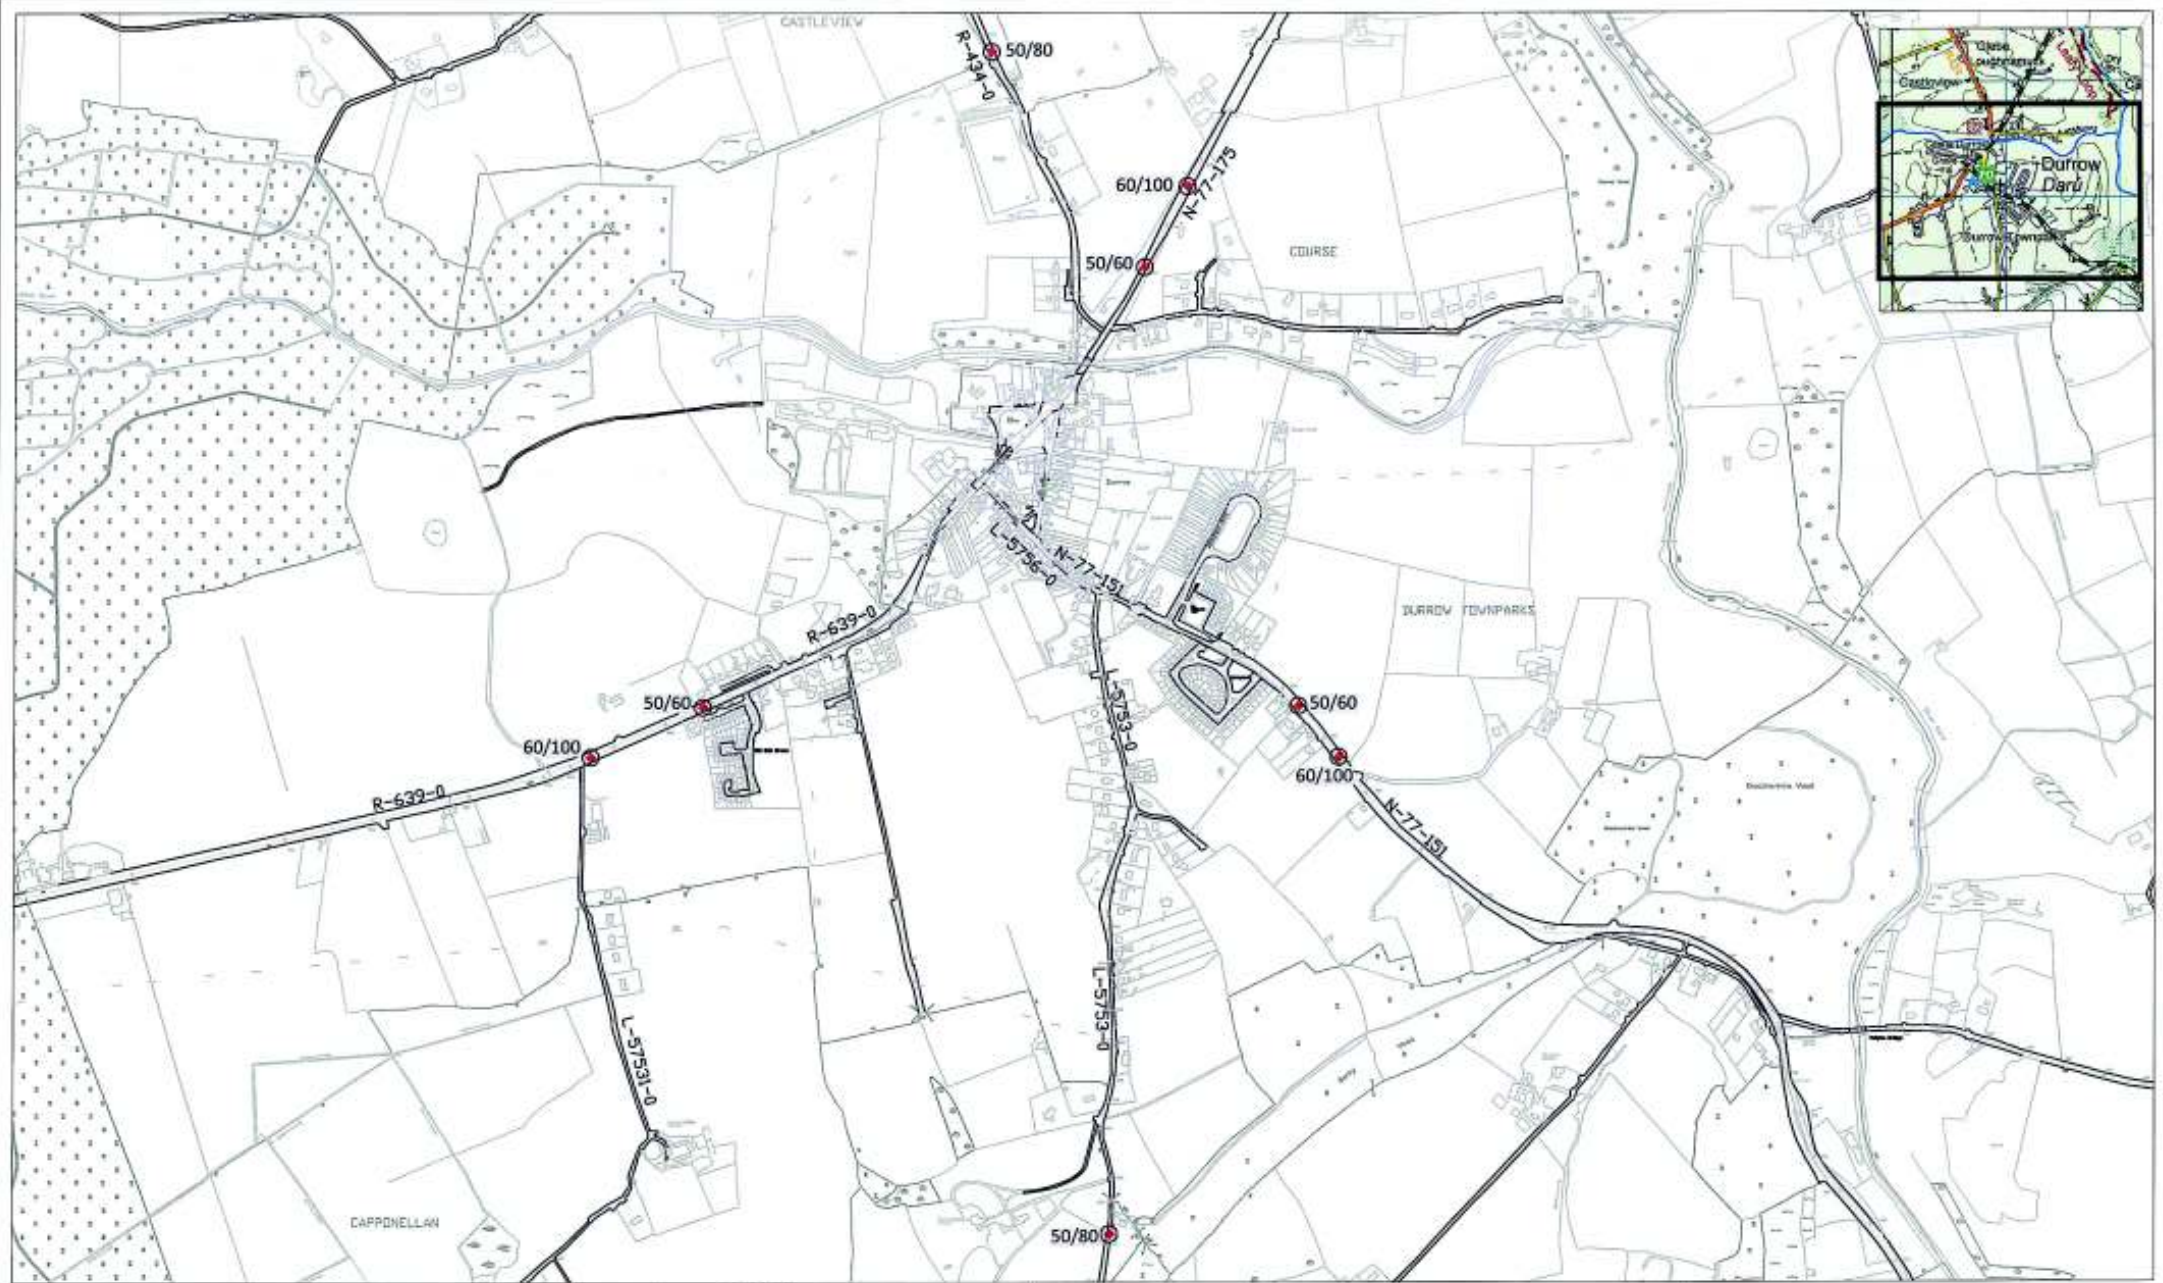

**ROAD TRAFFIC SPECIAL SPEED LIMITS
COUNTY LAOIS BYE-LAWS 2017**



LEGEND

- Existing Speed Limit Terminal-to be retained
- Existing Speed Limit Terminal-to be removed
- Proposed Speed Limit Terminal
- Periodic Speed Limit Sign - 30km/h

50/80 Speed Limits



**LAOIS COUNTY COUNCIL
COMHAIRLE CHONTAE LAOISE**

Mr. Kieran Kehoe,
Director of Services,
Roads, Environment
and Water Services.

Aislinn Chontae,
Parlaoise,
Co. Laois,
(037) 8664000

Mr. Philip McVeigh,
Senior Engineer,
Roads, and Environment.

Location: Durow

Title: Speed Limit Review 2017

Drawn: H. Sweeney	File: 2017/04/17/2017_Special_Speed_Limits_Laois_Byelaws_2017	Engineering Area:	Dwg. No. SUR017-124
Checked: D. Leonard	Scale: 1:10,000		
Approved: F. Nolan	Date: April 2017	Bye-Laws Schedule Reference: Part Schedule No.35 Fourth Schedule, Hous. Second Schedule, No.8	



**ROAD TRAFFIC SPECIAL SPEED LIMITS
COUNTY LAOIS BYE-LAWS 2017**

Produced by Laois County Council under copyright agreement from Ordnance Survey of Ireland. All rights reserved. Licence No. LaoisCCMA8802



LEGEND

- Existing Speed Limit Terminal-to be retained
- Existing Speed Limit Terminal-to be removed
- Proposed Speed Limit Terminal
- Periodic Speed Limit Sign - 30km/h

50/80 Speed Limits



**LAOIS COUNTY COUNCIL
COMHAIRLE CHONTAE LAOISE**

Mr. Kieran Kehoe,
Director of Services,
Roads, Environment
and Water Services.


Áras an Chontae,
Portlaoise,
Co. Laois.
(057) 8664000

Mr. Philip McVeigh,
Senior Engineer,
Roads, and Environment.

Location: KILLEEN

Title: Speed Limit Review 2017

Drawn: N. Sweeney	File: 2017-03-01 10:00:00	Engineering Area:	Dwg. No. SR2017-128
Checked: D. Leonard	Scale: 1:2,500	Bye-Laws Schedule Reference: First Schedule, No.28 Third Schedule, No.11	
Approved: F. Nolan	Date: March 2017		

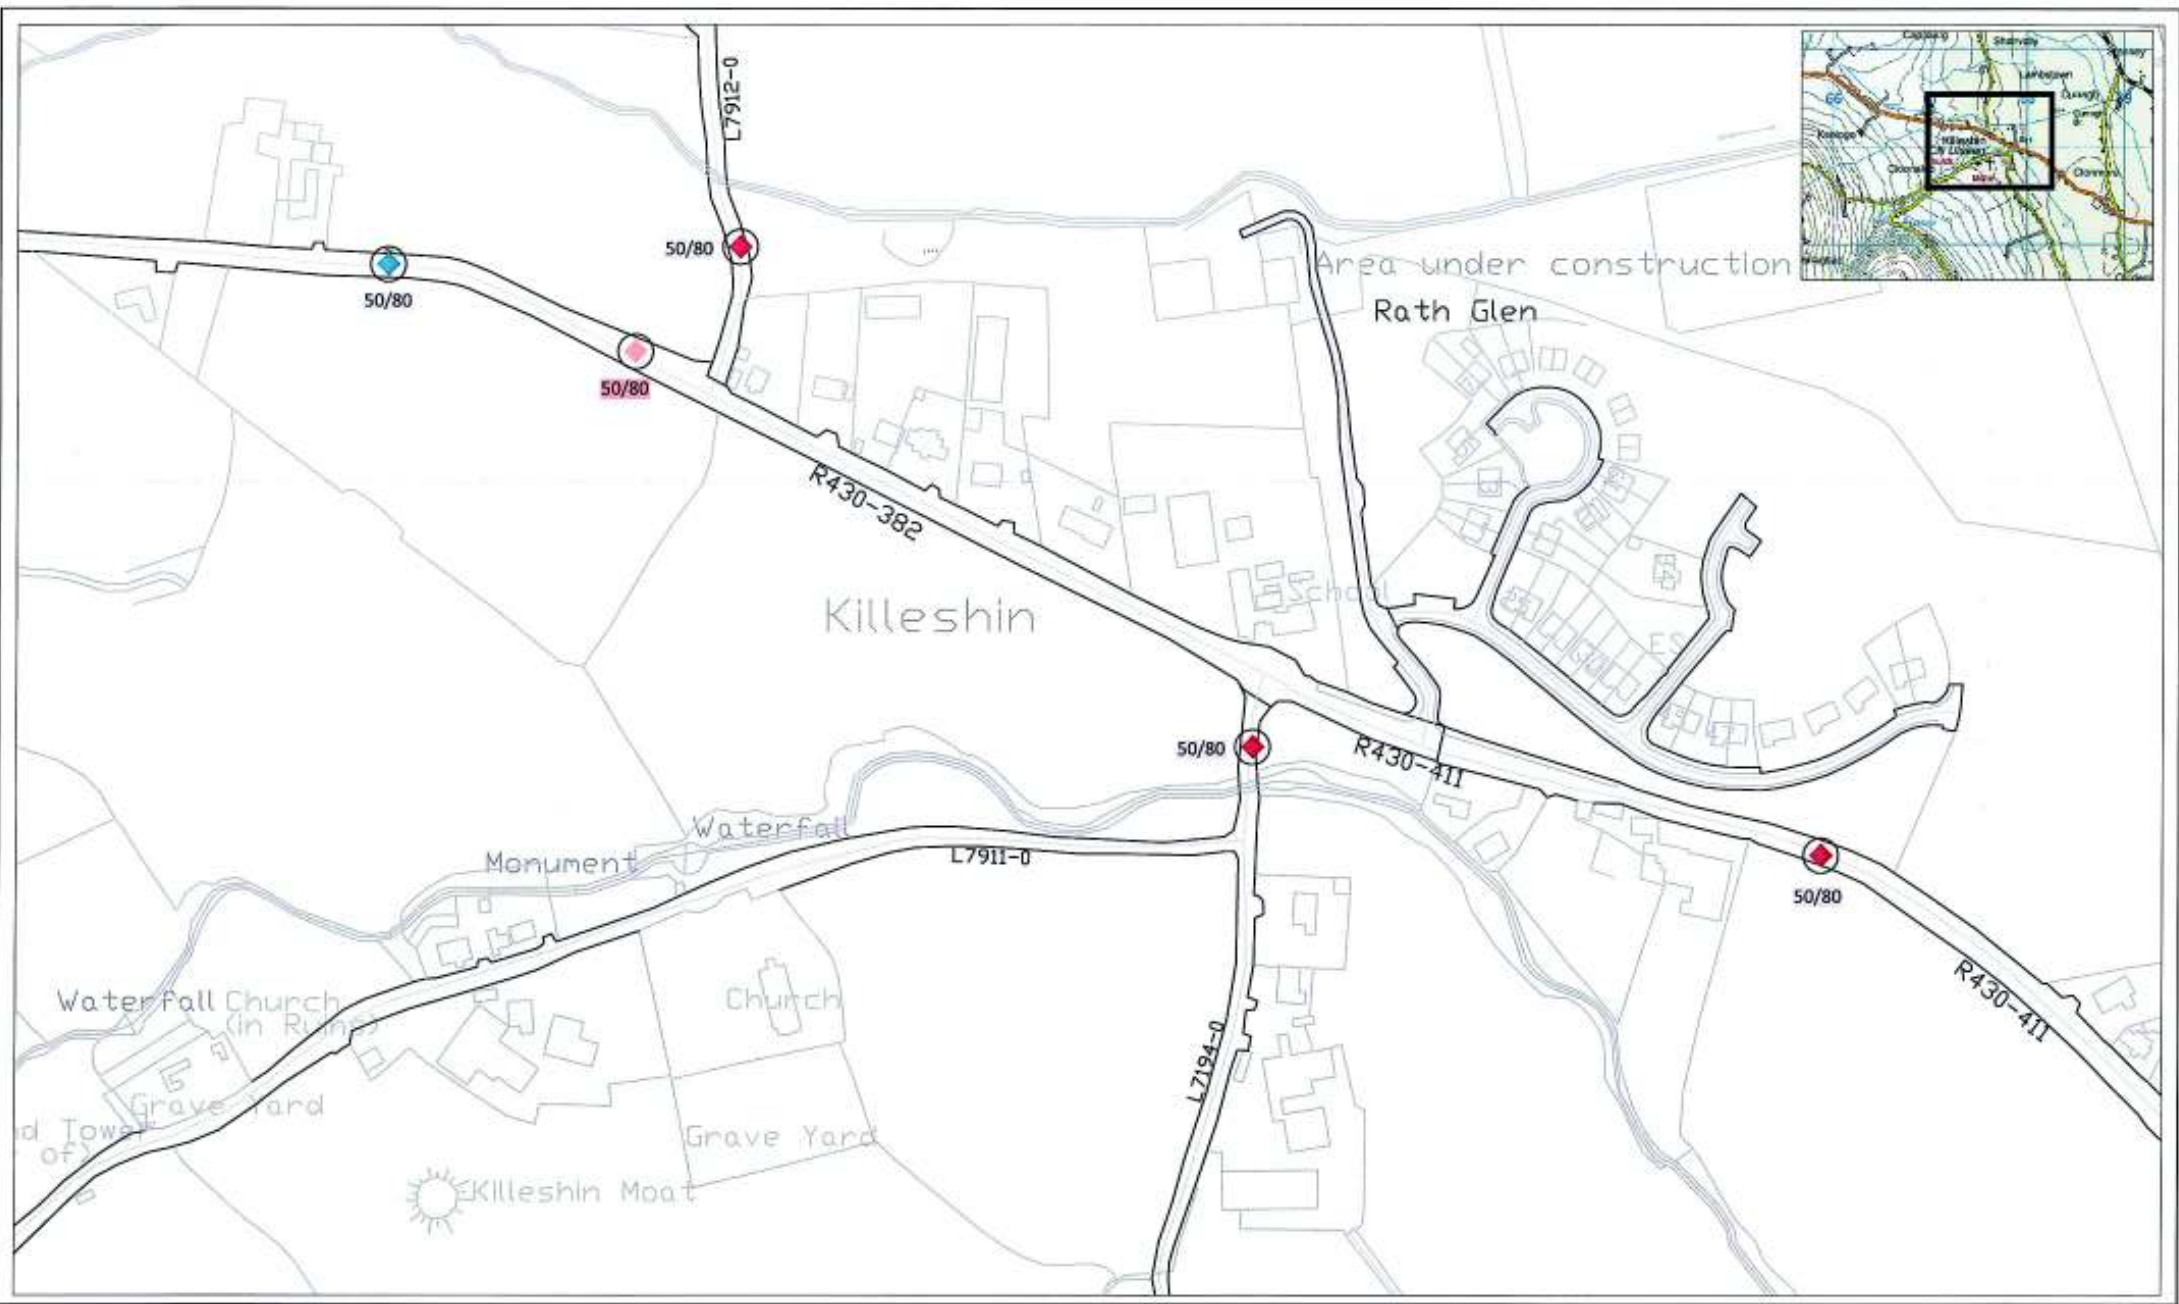

**ROAD TRAFFIC SPECIAL SPEED LIMITS
COUNTY LAOIS BYE-LAWS 2017**



Produced by Laois County Council under copyright agreement from Ordnance Survey of Ireland. All rights reserved. Licence No. LAOISCCMA802

LEGEND

- Existing Speed Limit Terminal-to be retained
- Existing Speed Limit Terminal-to be removed
- Proposed Speed Limit Terminal
- Periodic Speed Limit Sign - 30km/h

50/80 Speed Limits



**LAOIS COUNTY COUNCIL
COMHAIRLE CHONTAE LAOISE**

Mr. Kieran Kehoe,
Director of Services,
Roads, Environment
and Water Services.


Áras an Chontae,
Perleuse,
Co. Laois,
(057) 8664000

Mr. Philip McVeigh,
Senior Engineer,
Roads, and Environment,

Location: KILLESHIN

Title: Speed Limit Review 2017

Drawn: N.Sweeney	File: 2017 Speed Limit Review 2017	Engineering Area:	Dwg. No.:
Checked: D. Leonard	Scale: 1:2,500		SLR2017-130
Approved: F. Nasim	Date: March 2017	Bye-Laws Schedule Reference: Part Schedule, No.30	

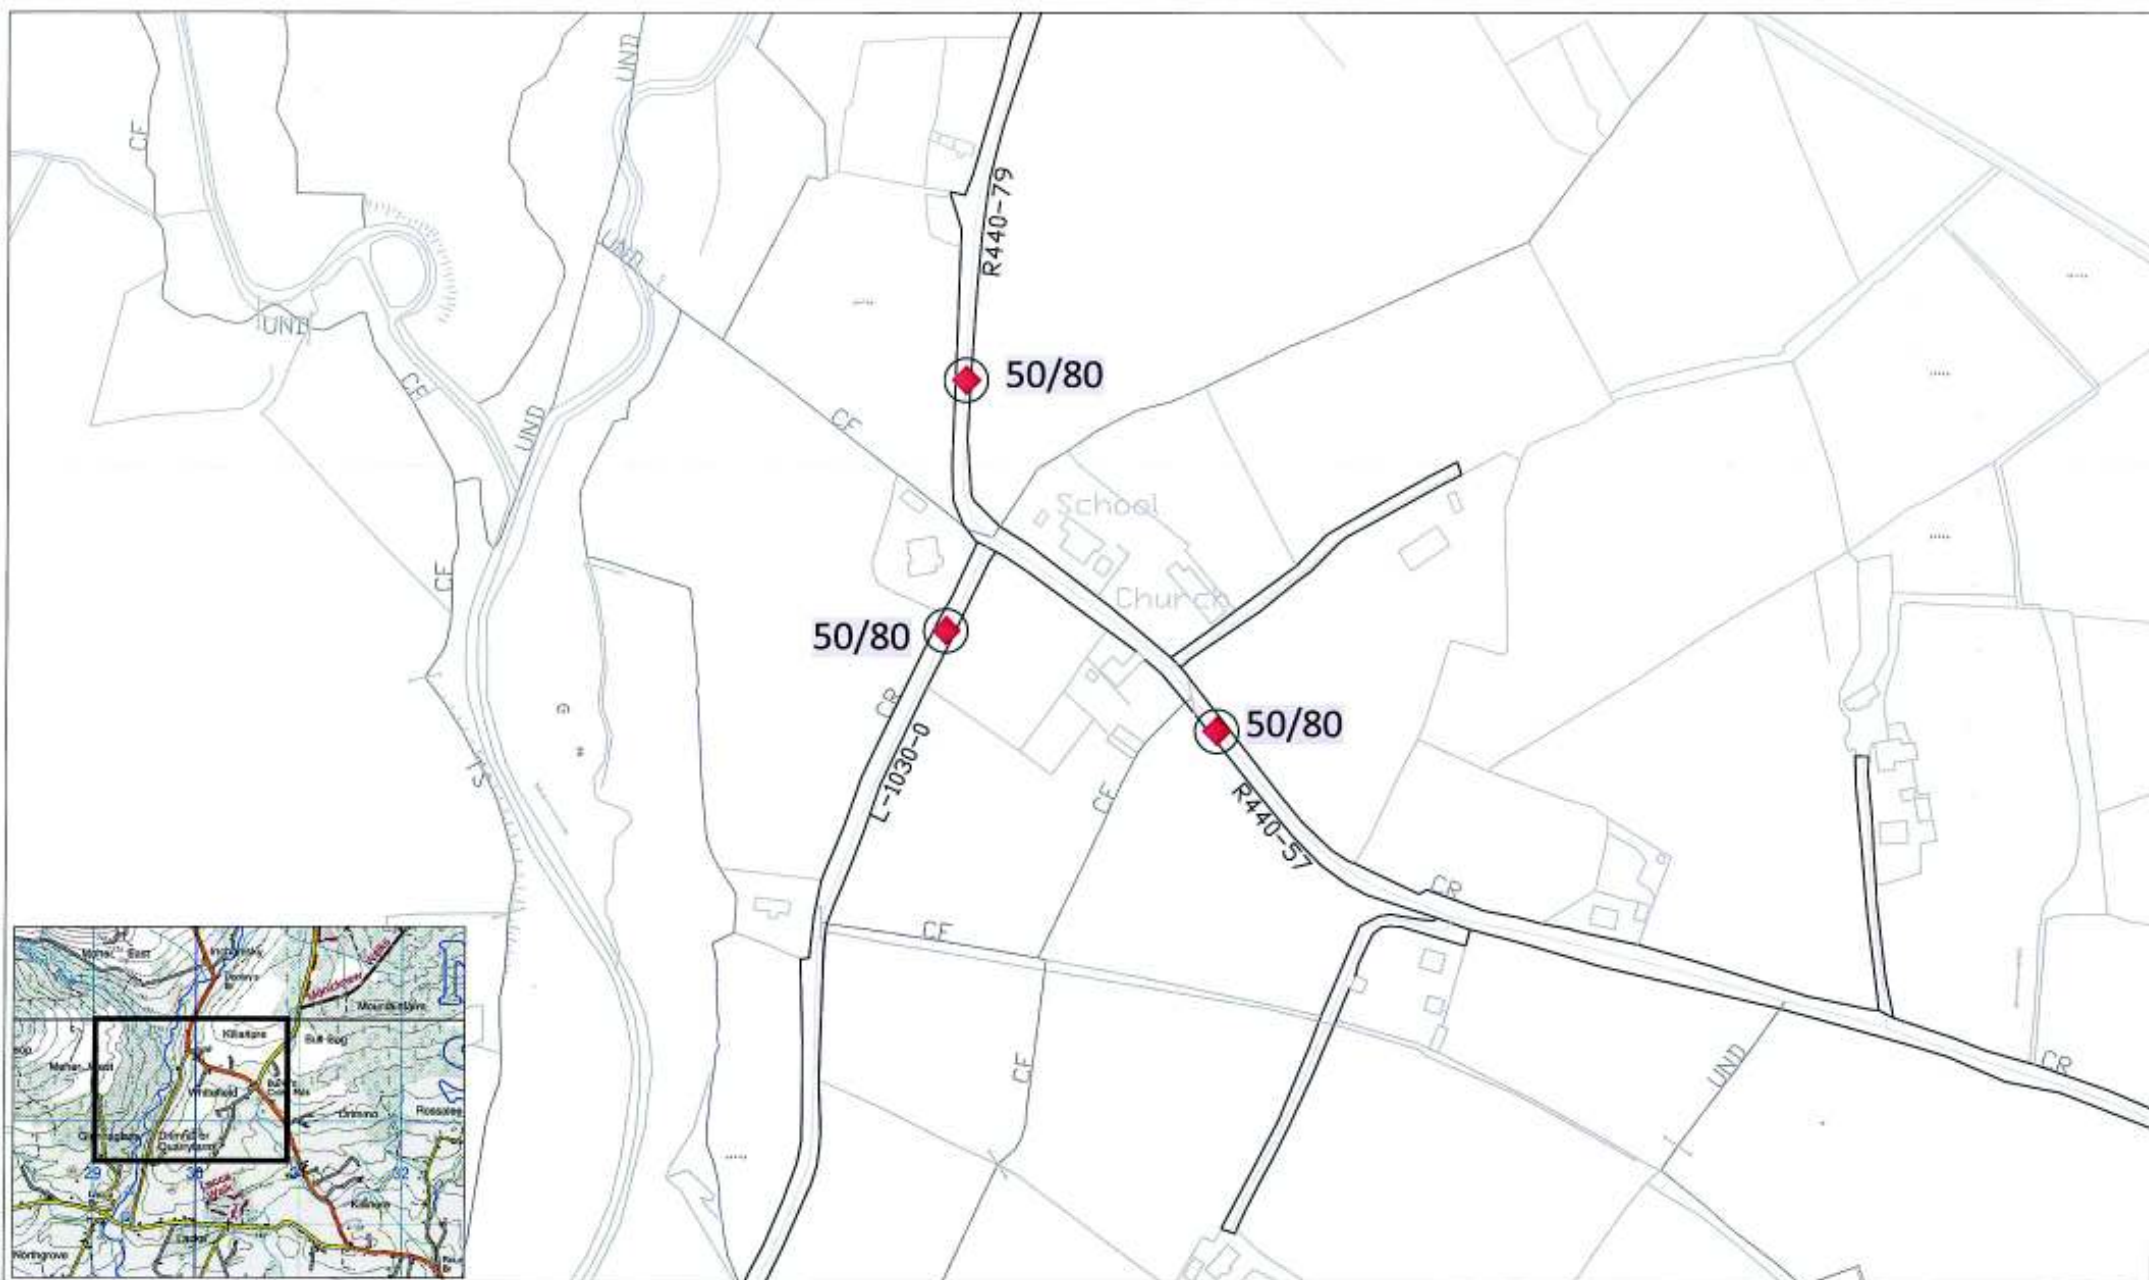

**ROAD TRAFFIC SPECIAL SPEED LIMITS
COUNTY LAOIS BYE-LAWS 2017**



LEGEND

-  Existing Speed Limit Terminal-to be retained
-  Existing Speed Limit Terminal-to be removed
-  Proposed Speed Limit Terminal
-  Periodic Speed Limit Sign - 30km/h

50/80 Speed Limits



**LAOIS COUNTY COUNCIL
COMHAIRLE CHONTAE LAOISE**

Mr. Kieran Kehoe,
Director of Services,
Roads, Environment
and Water Services.


Áras an Chontae,
Portlaoise,
Co. Laois,
(057) 8664000

Mr. Philip McVeigh,
Senior Engineer,
Roads, and Environment.

Location: KILLINURE

Title: Speed Limit Review 2017

Drawn: N.Sweeney	File: 2017-03-02-000001-000000-000000	Engineering Area:	Dwg. No. SU2017-131
Checked: D. Leonard	Scale: 1:2,500	ByB-Laws Schedule Reference: First Schedule, No.31	
Approved: P. Haslam	Date: March 2017		

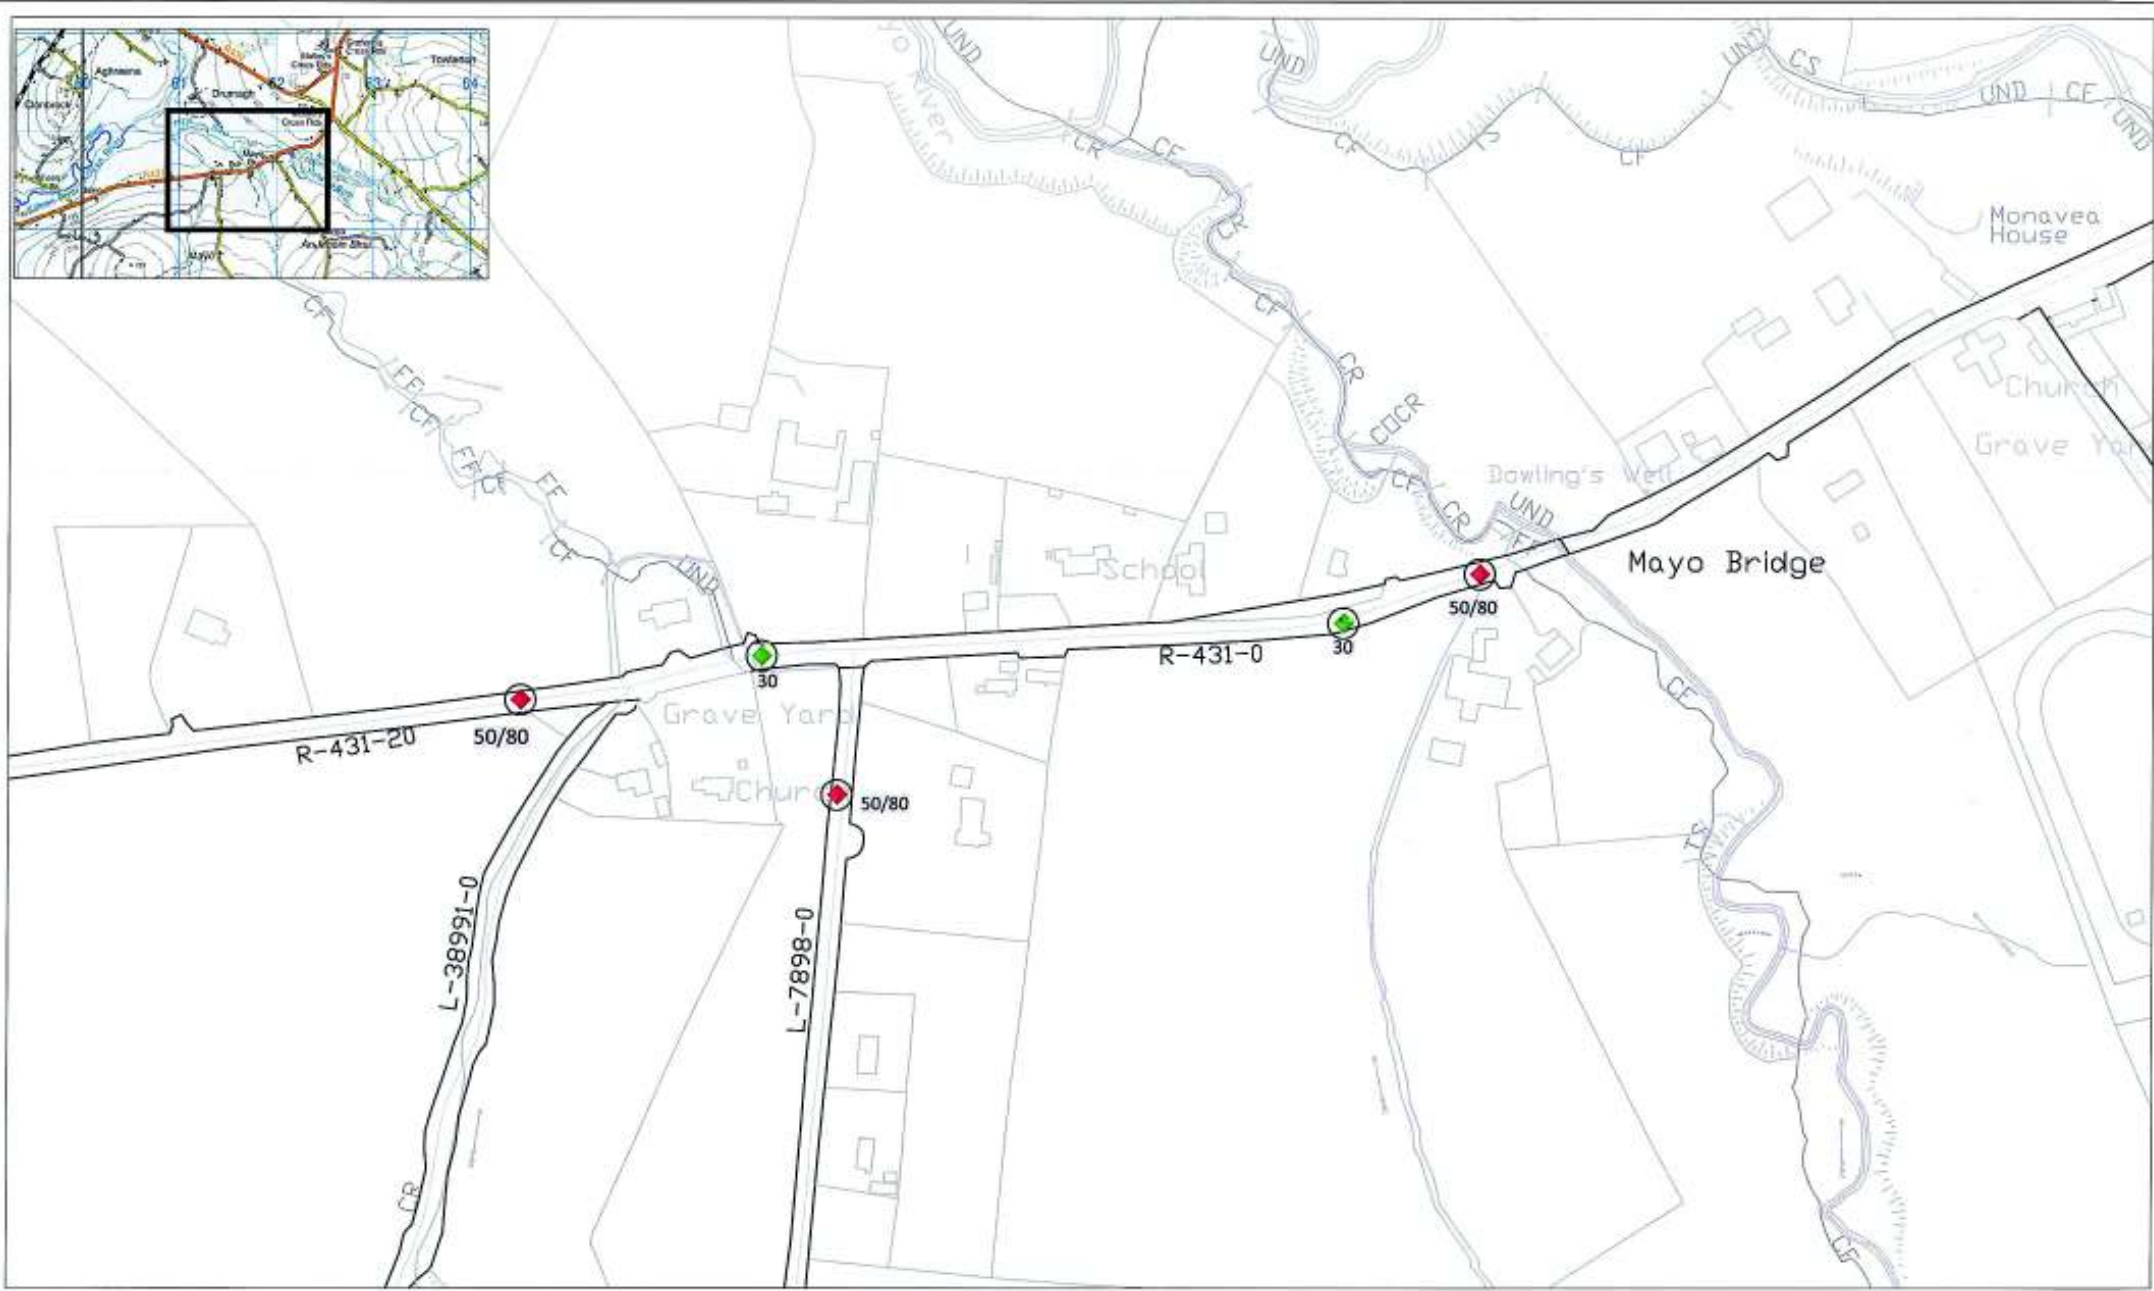

**ROAD TRAFFIC SPECIAL SPEED LIMITS
COUNTY LAOIS BYE-LAWS 2017**



Produced by Laois County Council under copyright agreement from Ordnance Survey of Ireland. All rights reserved. Licence No. L001CCM4502

LEGEND

- Existing Speed Limit Terminal-to be retained
- Existing Speed Limit Terminal-to be removed
- Proposed Speed Limit Terminal
- Periodic Speed Limit Sign - 30km/h

50/80 Speed Limits



**LAOIS COUNTY COUNCIL
COMHAIRLE CHONTAE LAOISE**


Mr. Kieran Kehoe,
Director of Services,
Roads, Environment
and Water Services.
Áras an Chontae,
Partlaoise,
Co. Laois.
(057) 8664000

Mr. Philip McVeigh,
Senior Engineer,
Roads, and Environment.

Location: MAYO

Title: Speed Limit Review 2017

Drawn: N.Sweeney	Checked: D. Leonard	Approved: F. Nisam	Engineering Area:	Dwg. No. SLR2017-132
Scale: 1:2,500		Date: March 2017	Bye-Laws Schedule Reference: Test Schedule, No.32	

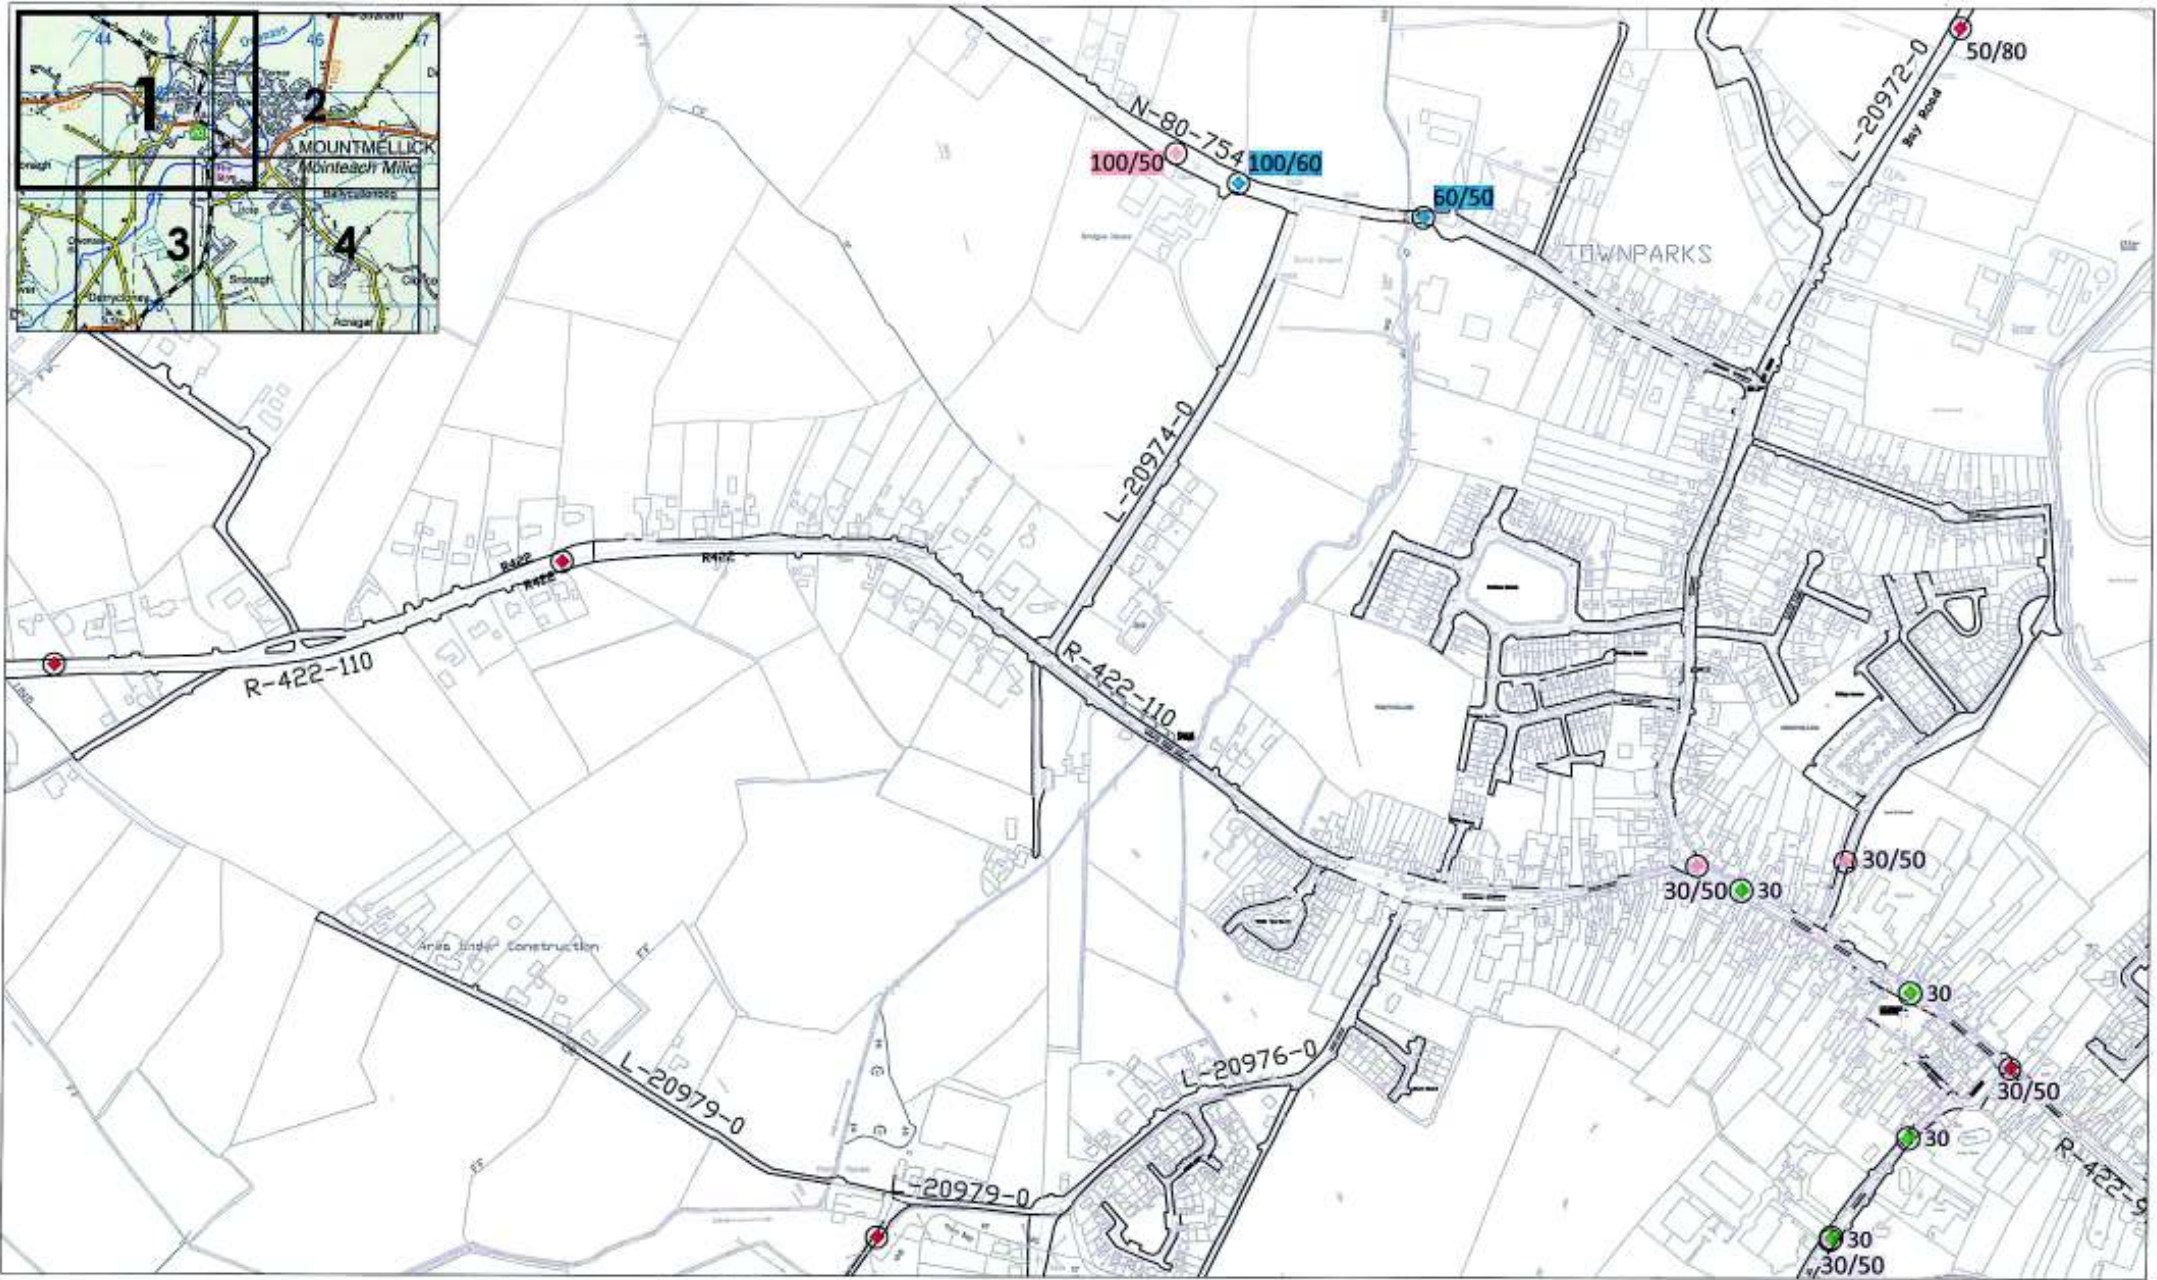

**ROAD TRAFFIC SPECIAL SPEED LIMITS
COUNTY LAOIS BYE-LAWS 2017**



- LEGEND**
- Existing Speed Limit Terminal-to be retained
 - Existing Speed Limit Terminal-to be removed
 - Proposed Speed Limit Terminal
 - Periodic Speed Limit Sign - 30km/h
- 50/80 Speed Limits



**LAOIS COUNTY COUNCIL
COMHAIRLE CHONTAE LAOISE**

Mr. Kieran Kehoe,
Director of Services,
Roads, Environment
and Water Services,
Áras an Chontae,
Portlaoise,
Co. Laois.
(057) 8664000

Mr. Philip McVeigh,
Senior Engineer,
Roads, and Environment.

Location: Mountmellick 1

Title: Speed Limit Review 2017

Drawn: N.Sweeney	File: 20170320171333A.dwg	Engineering Area:	Dwg. No. 5L2017-1333A
Checked: D. Leonard	Scale: 1:5,000	Bye-Laws Schedule Reference: Part Schedule No.3 / Third Schedule No.1	
Approved: F.Nolan	Date: March 2017	Second Schedule No.3	

Produced by Laois County Council under copyright agreement from Ordnance Survey of Ireland. All rights reserved. Licence No. L006CCMA5802



**ROAD TRAFFIC SPECIAL SPEED LIMITS
COUNTY LAOIS BYE-LAWS 2017**



- LEGEND**
- Existing Speed Limit Terminal-to be retained
 - Existing Speed Limit Terminal-to be removed
 - Proposed Speed Limit Terminal
 - Periodic Speed Limit Sign - 30km/h

50/80 Speed Limits



**LAOIS COUNTY COUNCIL
COMHAIRLE CHONTAE LAOISE**

Mr. Kieran Kehoe,
Director of Services,
Roads, Environment
and Water Services.

Áras an Chontae,
Pailloise,
Co. Laois,
(057) 8664000


Mr. Philip McVeigh,
Senior Engineer,
Roads, and Environment.

Location: Mountmellick 2

Title: Speed Limit Review 2017

Drawn: N.Sweeney	File: 2017 Speed Limit Review 2017	Engineering Area:	Dwg. No. SR017-1386
Checked: D. Leonard	Scale: 1:5,000	Bye-Laws Schedule Reference: First Schedule, No.33 Third Schedule, No.1 Second Schedule, No.9	
Approved: F. Nolan	Date: May 2017		

Produced by Laois County Council under copyright agreement from Ordnance Survey of Ireland. All rights reserved. Licence No. L0002CWA9802

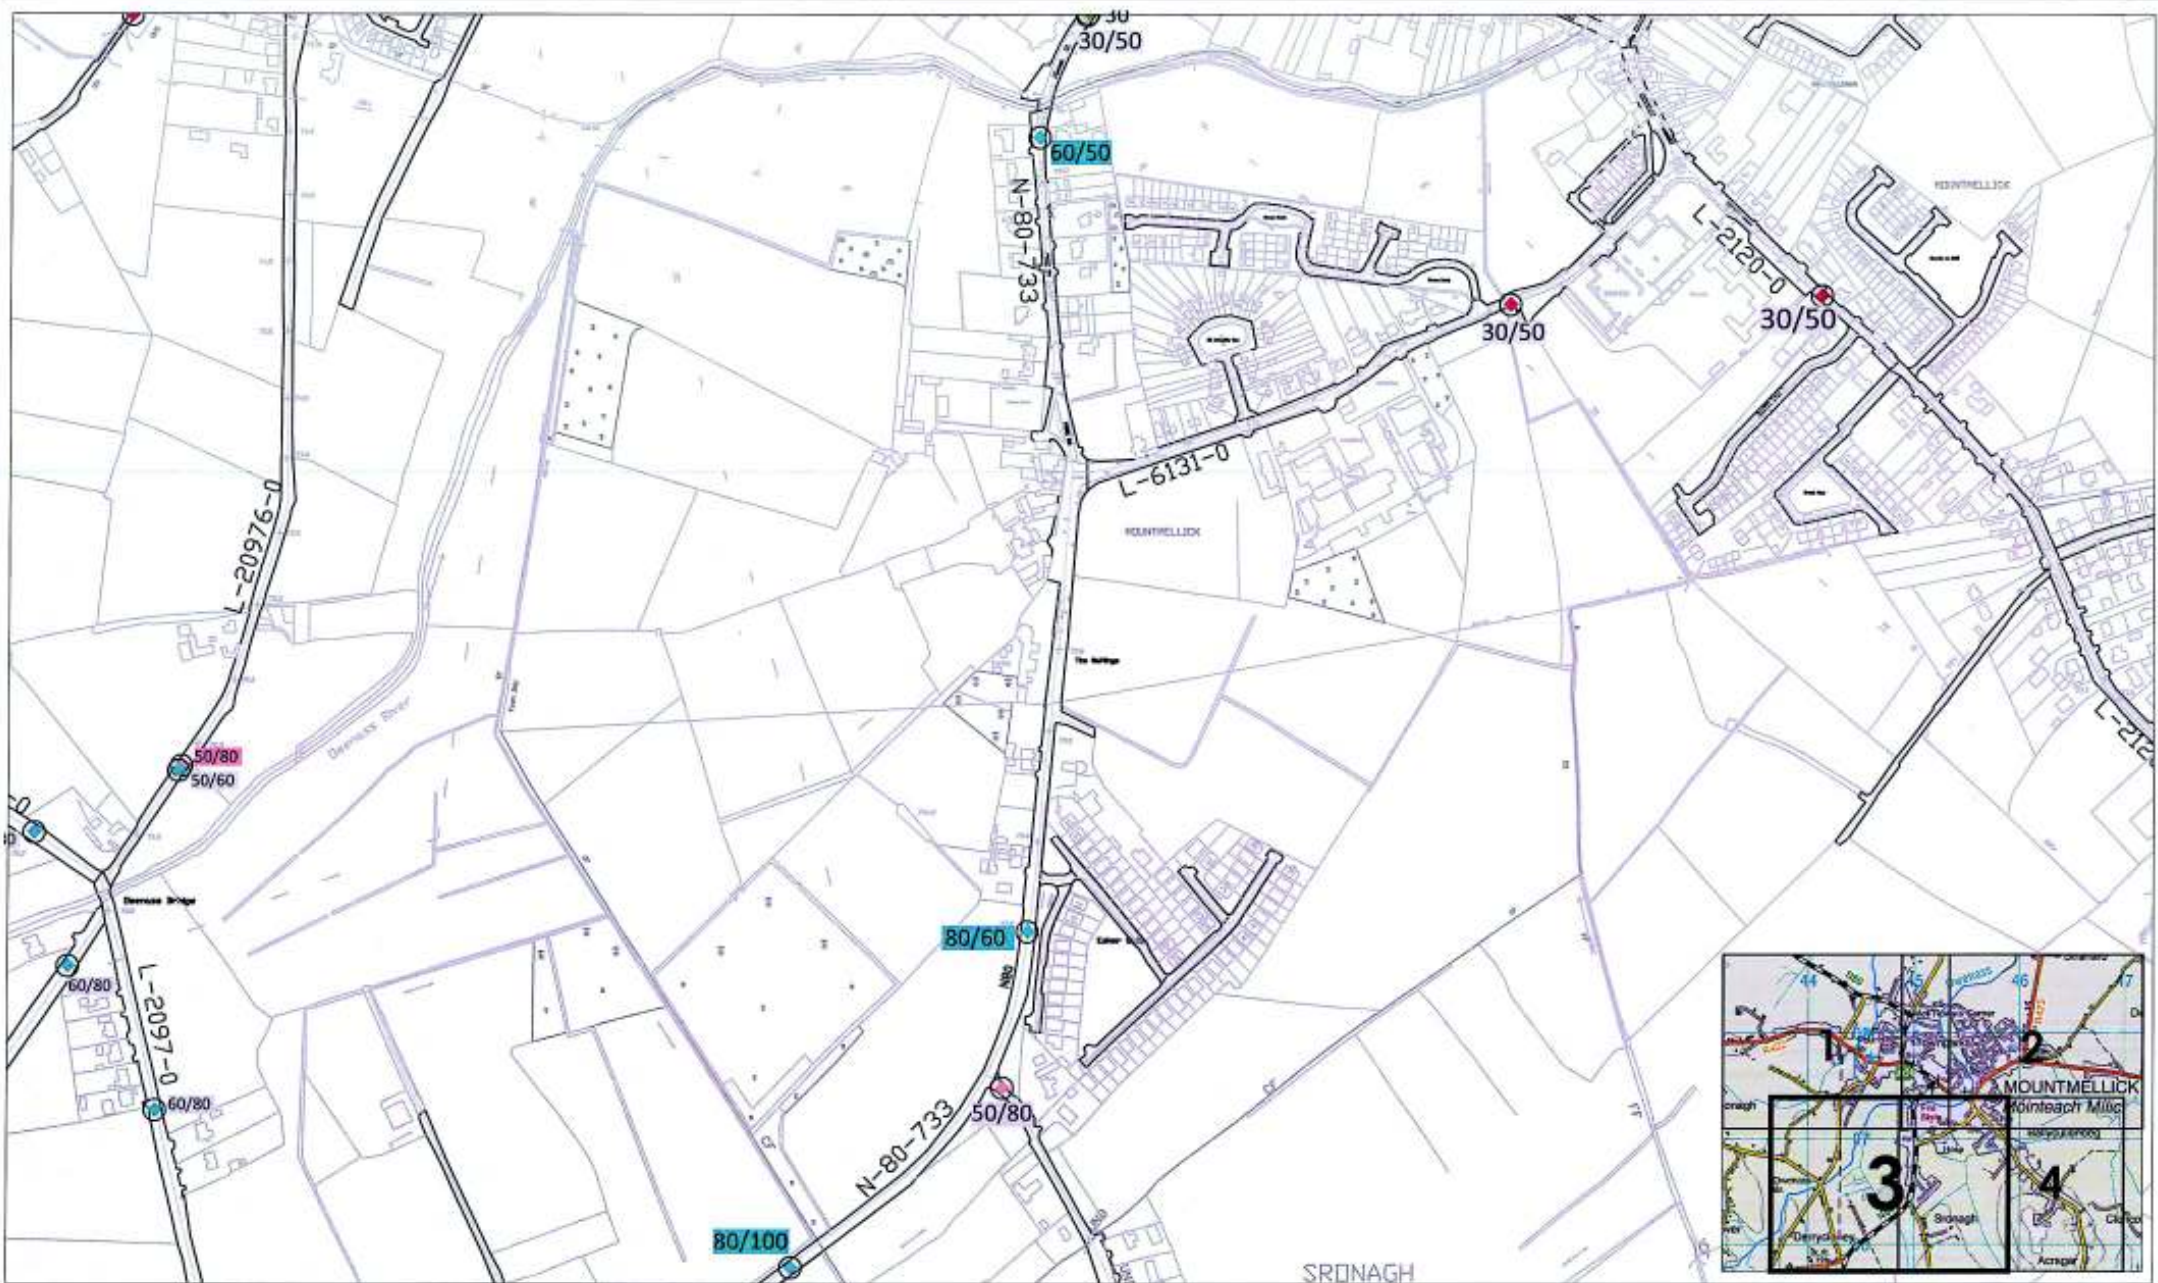

**ROAD TRAFFIC SPECIAL SPEED LIMITS
COUNTY LAOIS BYE-LAWS 2017**



- LEGEND**
- Existing Speed Limit Terminal-to be retained
 - Existing Speed Limit Terminal-to be removed
 - Proposed Speed Limit Terminal
 - Periodic Speed Limit Sign - 30km/h
- 50/80 Speed Limits



**LAOIS COUNTY COUNCIL
COMHAIRLE CHONTAE LAOISE**

Mr. Kieran Kehoe,
Director of Services,
Roads, Environment
and Water Services.

Áras an Chontae,
Portlaoise,
Co. Laois.
(057) 8664000


Mr. Philip McVeigh,
Senior Engineer,
Roads, and Environment.

Location: Mountmellick 3

Title: Speed Limit Review 2017

Drawn: N.Sweeney	File: <small>See how to use the file and how to save it</small>	Engineering Area:	Dwg. No. SLR2017-189C
Checked: D. Leonard	Scale: 1:5,000		
Approved: F. Nolan	Date: May 2017	Bye-Laws Schedule Reference: First Schedule, No.33 Second Schedule, No.5	

Produced by Laois County Council under copyright agreement from Ordnance Survey of Ireland. All rights reserved. Licence No. L006CCNAR802

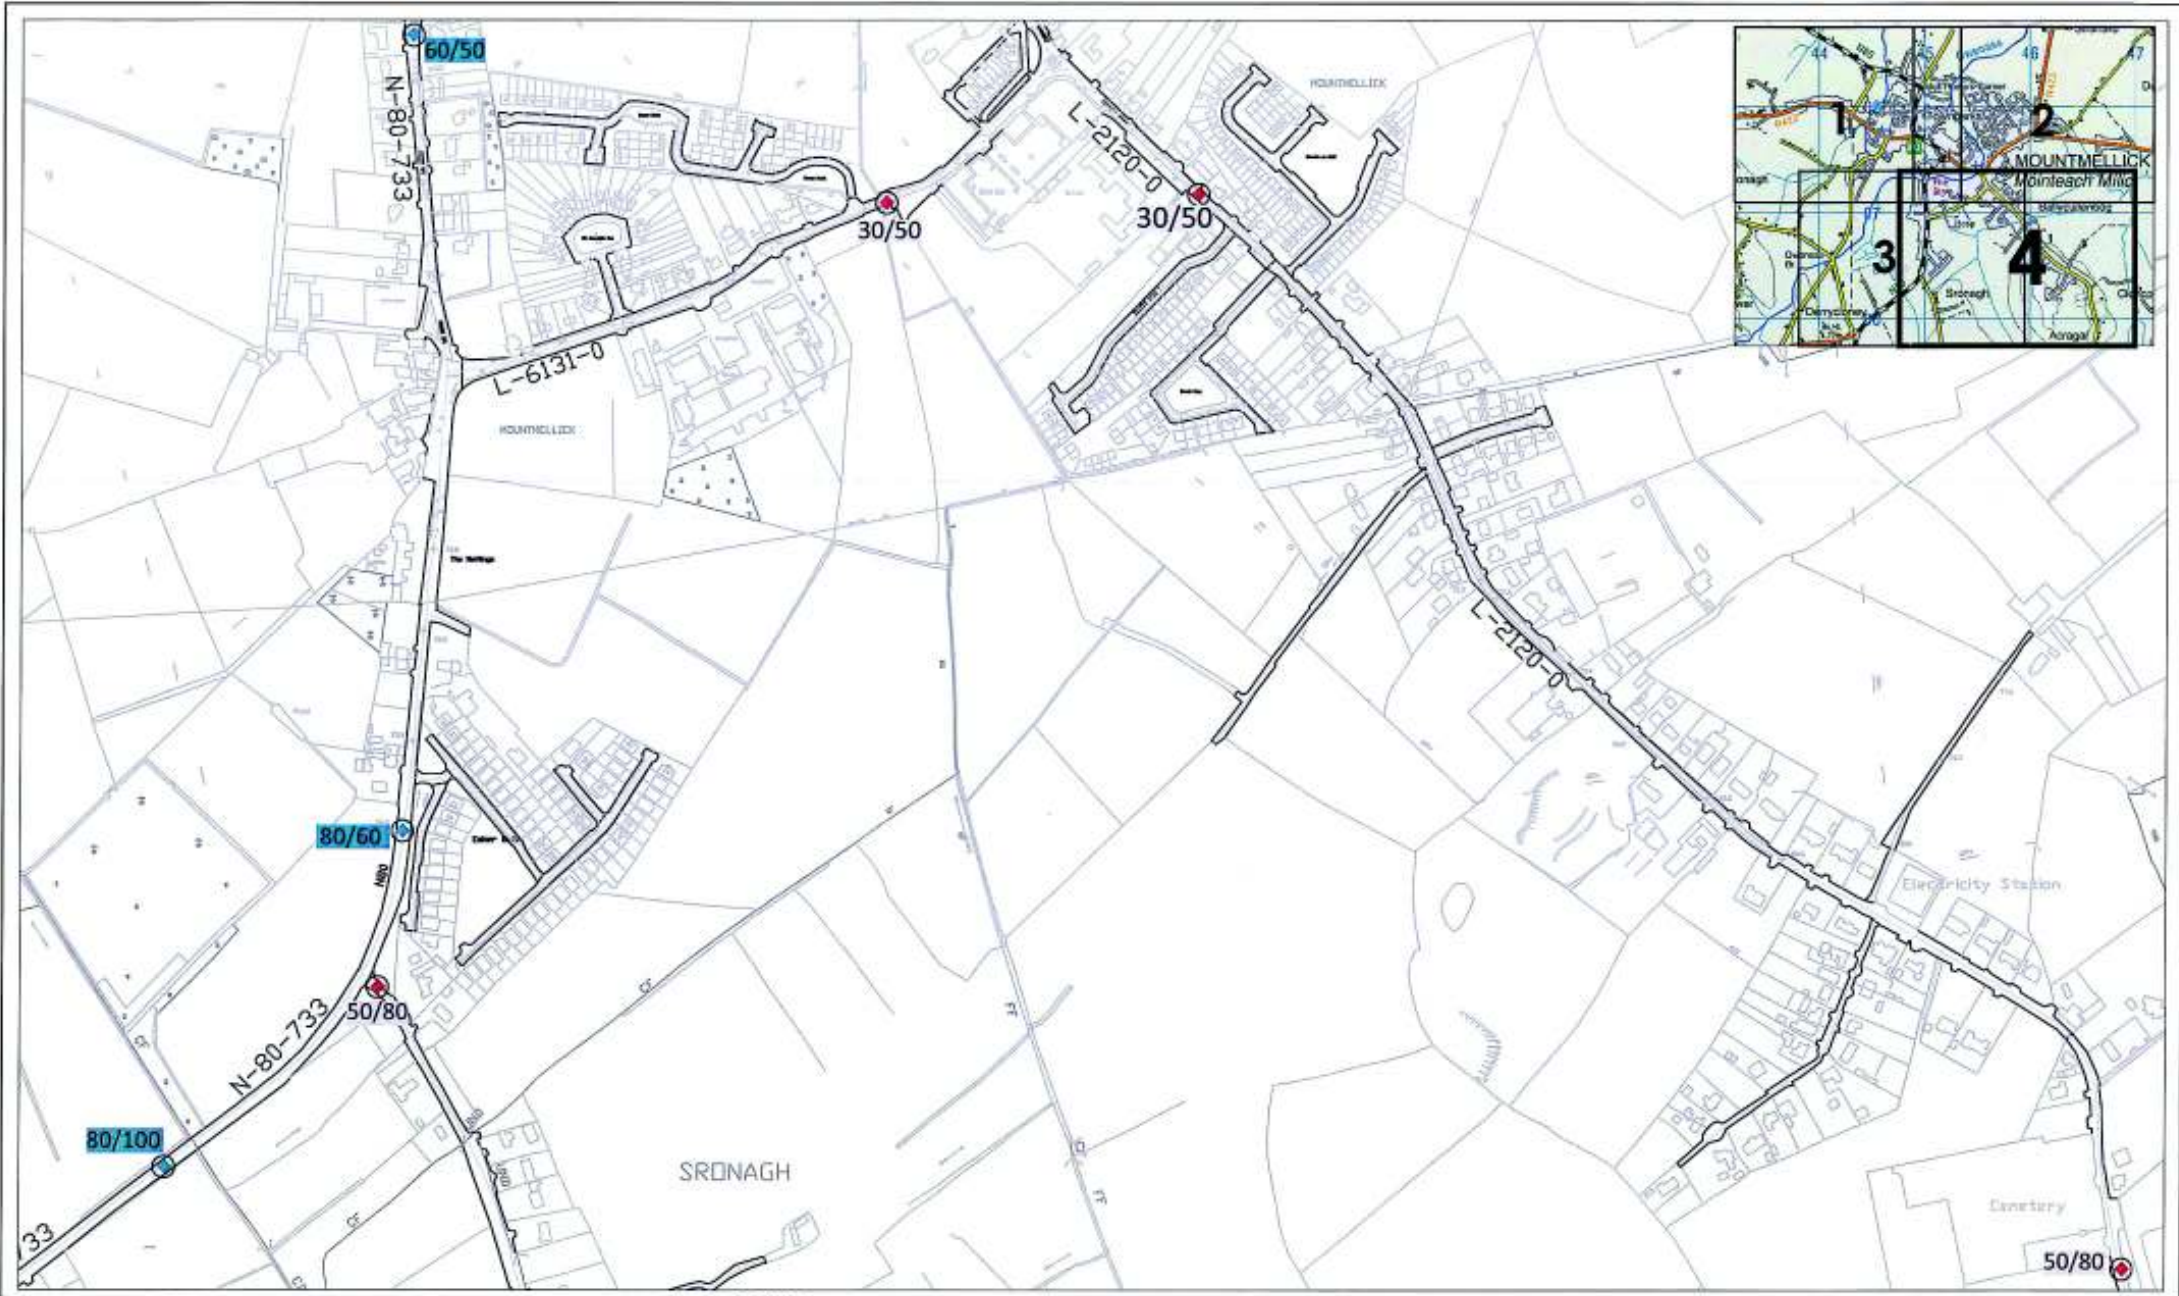

**ROAD TRAFFIC SPECIAL SPEED LIMITS
COUNTY LAOIS BYE-LAWS 2017**

Produced by Laois County Council under copyright agreement from Ordnance Survey of Ireland. All rights reserved. Licence No. L001CCAW602



- LEGEND**
- ◆ Existing Speed Limit Terminal-to be retained
 - ◆ Existing Speed Limit Terminal-to be removed
 - ◆ Proposed Speed Limit Terminal
 - Periodic Speed Limit Sign - 30km/h
- 50/80 Speed Limits**



**LAOIS COUNTY COUNCIL
COMHAIRLE CHONTAE LAOISE**

Mr. Kieran Kehoe,
Director of Services,
Roads, Environment
and Water Services.

Áras an Chontae,
Portlaoise,
Co. Laois,
(057) 8664000

Mr. Philip McVeigh,
Senior Engineer,
Roads, and Environment.

Location: Mountmellick 4			
Title: Speed Limit Review 2017			
Drawn: N.Sweeney	File: 2017-05-01 10:00:00	Engineering Area:	Dwg. No. SLR2017-1330
Checked: D.Lacond	Scale: 1:5,000	Bye-Laws Schedule Reference: First Schedule No.33 Second Schedule No.9	
Approved: F.Holmes	Date: May 2017		



ROAD TRAFFIC SPECIAL SPEED LIMITS COUNTY LAOIS BYE-LAWS 2017



LEGEND

- Existing Speed Limit Terminal-to be retained
- Existing Speed Limit Terminal-to be removed
- Proposed Speed Limit Terminal
- Periodic Speed Limit Sign - 30km/h

50/80 Speed Limits



LAOIS COUNTY COUNCIL COMHAIRLE CHONTAE LAOISE

Mr. Kieran Kehoe,
Director of Services,
Roads, Environment
and Water Services.


Áras an Chontae,
Portlaoise,
Co. Laois,
(057) 8664000

Mr. Philip McVeigh,
Senior Engineer,
Roads, and Environment.

Location: MOUNTRATH 1

Title: Speed Limit Review 2017

Drawn: N.Sweeney	File: 2017-03-01-15:00:00	Engineering Area:	Dwg. No. S182017-134A
Checked: D. Leonard	Scale: 1:5,000	Bye-Laws Schedule Reference: First Schedule, No.34 Third Schedule, No.13 Second Schedule, No.18 Fourth Schedule, No.34	
Approved: F. Hayden	Date: March 2017		

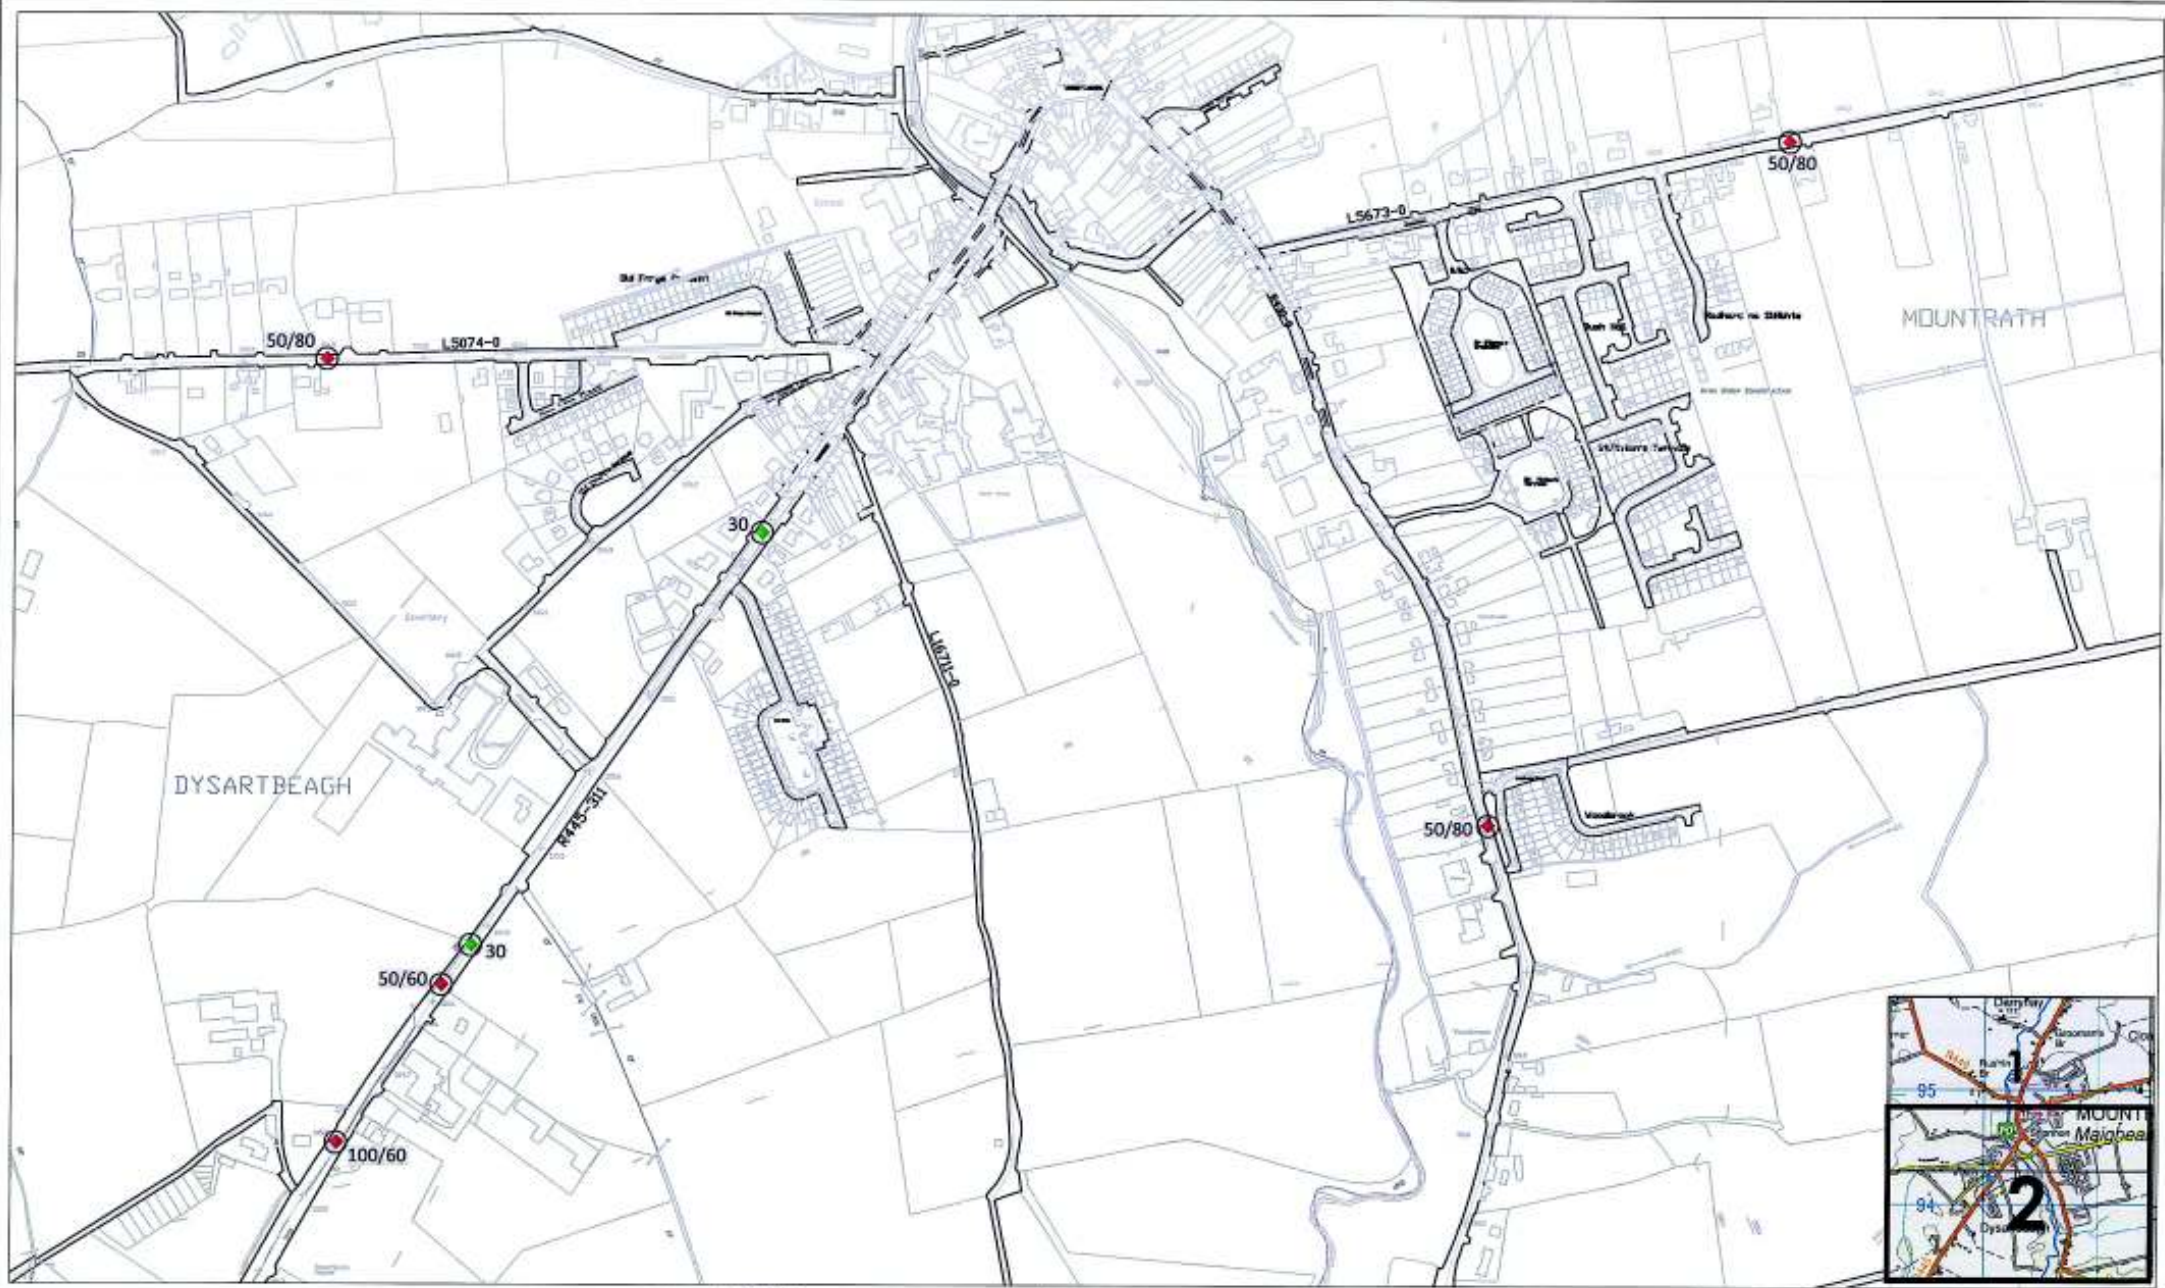

**ROAD TRAFFIC SPECIAL SPEED LIMITS
COUNTY LAOIS BYE-LAWS 2017**



Produced by Laois County Council under copyright agreement from Ordnance Survey of Ireland. All rights reserved. Licence No. Laois/CCM/7602

- LEGEND**
- Existing Speed Limit Terminal-to be retained
 - Existing Speed Limit Terminal-to be removed
 - Proposed Speed Limit Terminal
 - Periodic Speed Limit Sign - 30km/h
- 50/80 Speed Limits**



**LAOIS COUNTY COUNCIL
COMHAIRLE CHONTAE LAOISE**

Mr. Kieron Kehoe,
Director of Services,
Roads, Environment
and Water Services.


Áras an Chontae,
Portlaoise,
Co. Laois,
[057] 866-0000

Mr. Philip McVeigh,
Senior Engineer,
Roads, and Environment.

Location: MOUNTRATH 2

Title: Speed Limit Review 2017

Drawn: N.Sweeney	Scale: 1:5,000	Engineering Area:	Dwg. No. SIA2017-1348
Checked: D. Leonard	Date: March 2017	Bye-Laws Schedule Reference: Part Schedule, No.34	Part Schedule, No.13
Approved: F. Naileir		Second Schedule, No.10	Fourth Schedule, No.34

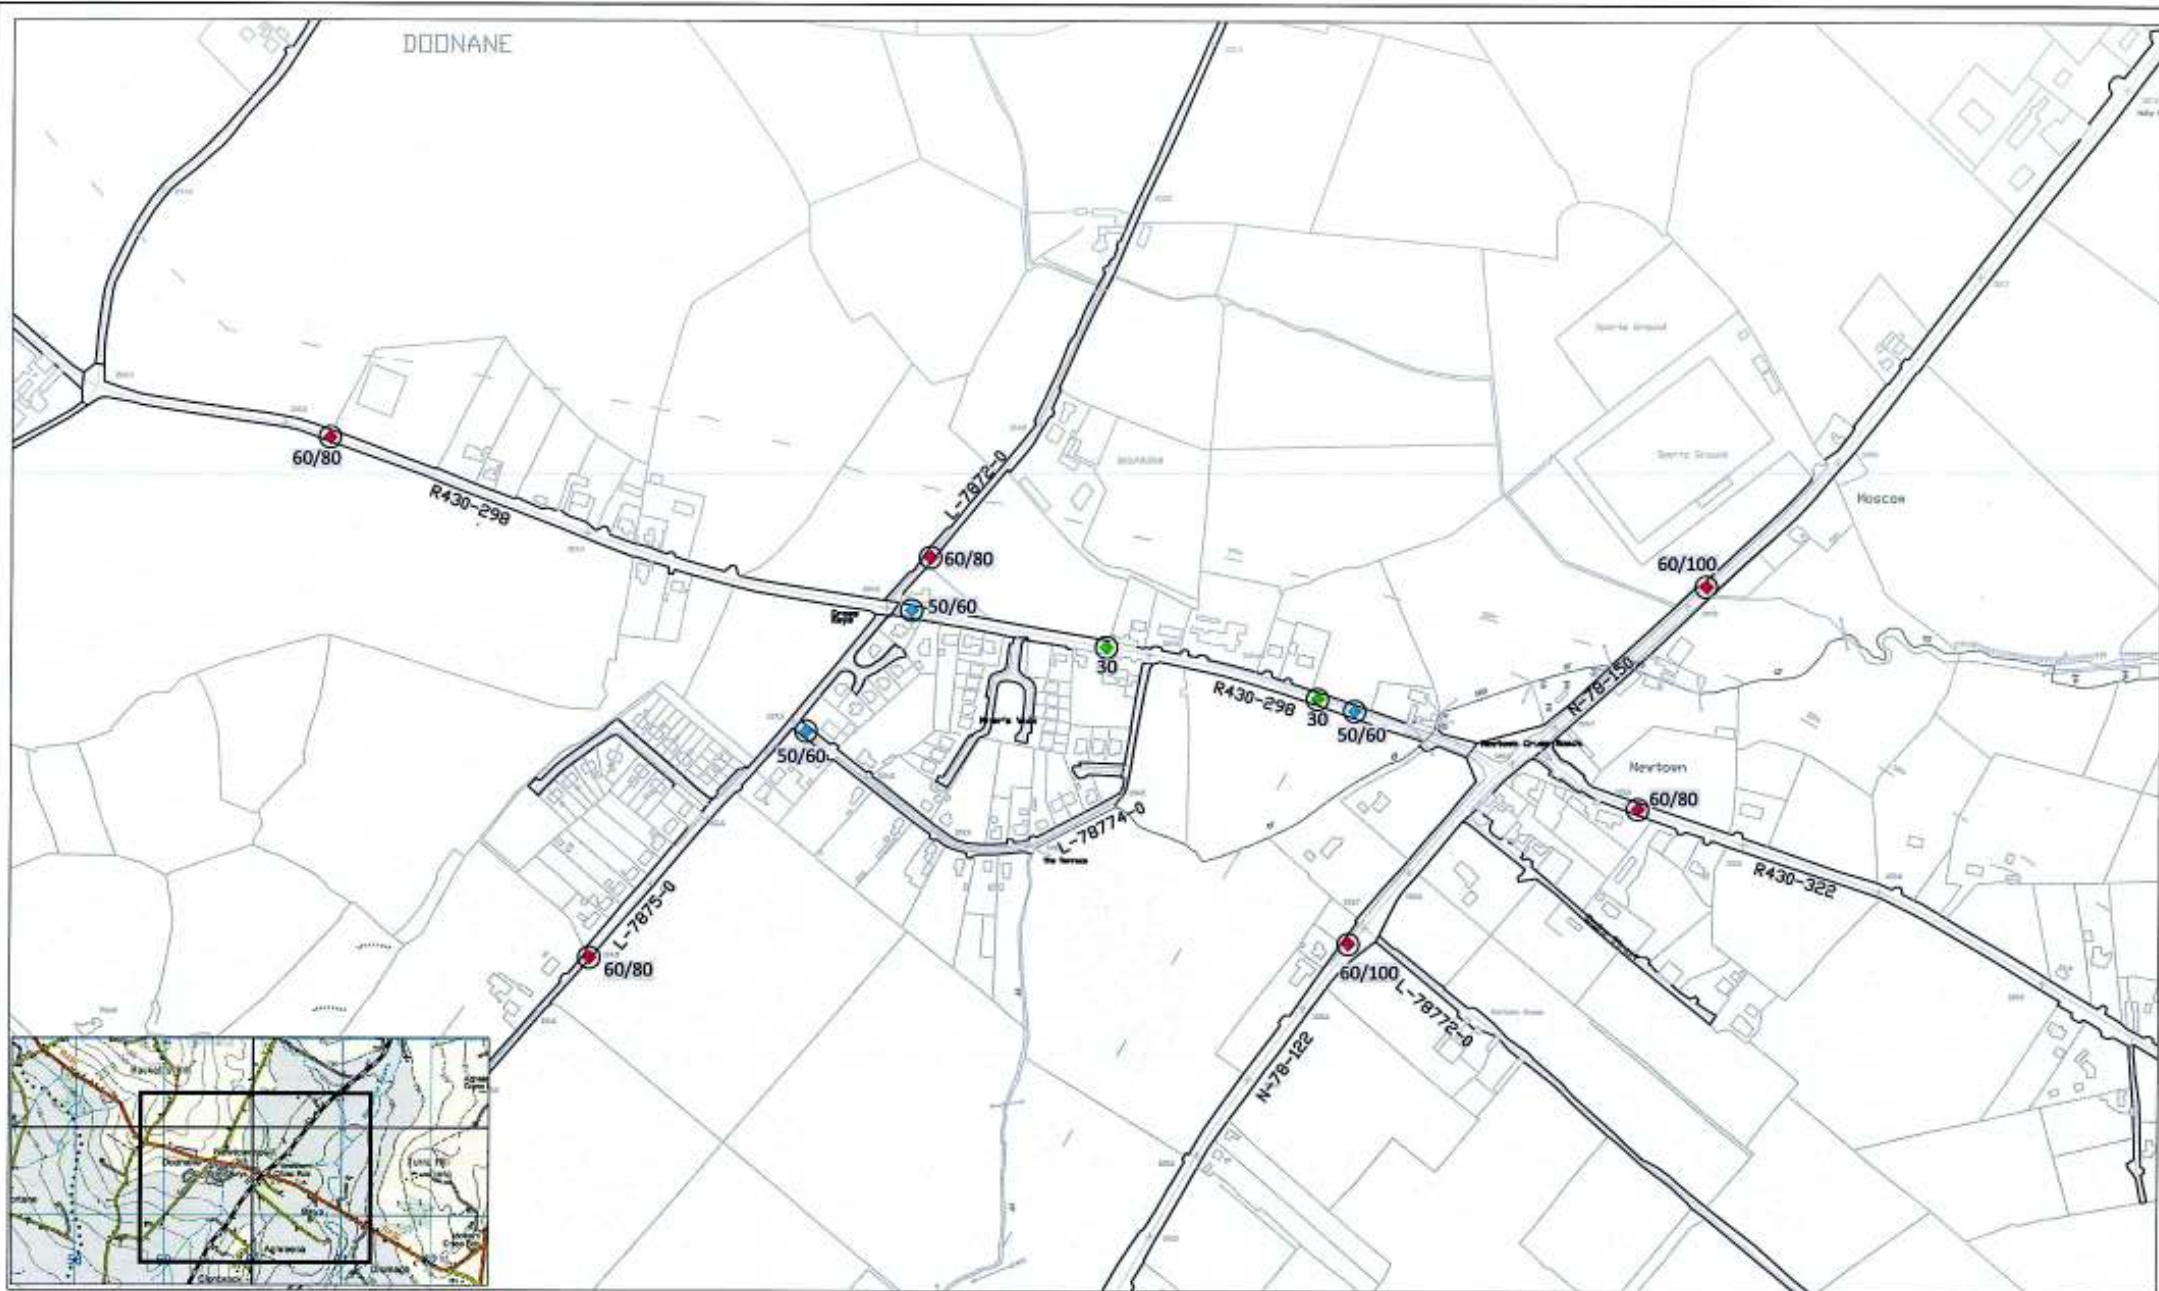

ROAD TRAFFIC SPECIAL SPEED LIMITS COUNTY LAOIS BYE-LAWS 2017



Produced by Laois County Council under copyright agreement from Ordnance Survey of Ireland. All rights reserved. Licence No. L002CC/MAR002

LEGEND

- ◆ Existing Speed Limit Terminal-to be retained
- ◆ Existing Speed Limit Terminal-to be removed
- ◆ Proposed Speed Limit Terminal
- Periodic Speed Limit Sign - 30km/h

50/80 Speed Limits



LAOIS COUNTY COUNCIL COMHAIRLE CHONTAE LAOISE

Mr. Kieran Kehoe,
Director of Services,
Roads, Environment
and Water Services.


Áras an Chontae,
Portlaoise,
Co. Laois,
(057) 8664000

Mr. Philip McVeigh,
Senior Engineer,
Roads, and Environment.

Location: NEWTOWN

Title: Speed Limit Review 2017

Drawn: K.Sweeney	File: 2017 Speed Limit Review 2017	Engineering Area:	Dwg. No. SLR2017-135
Checked: D. Leonard	Scale: 1:5,000		
Approved: F. Hoden	Date: March 2017	Bye-Laws Schedule Reference: First Schedule, No.35 Third Schedule, No.14 Second Schedule, No.11	

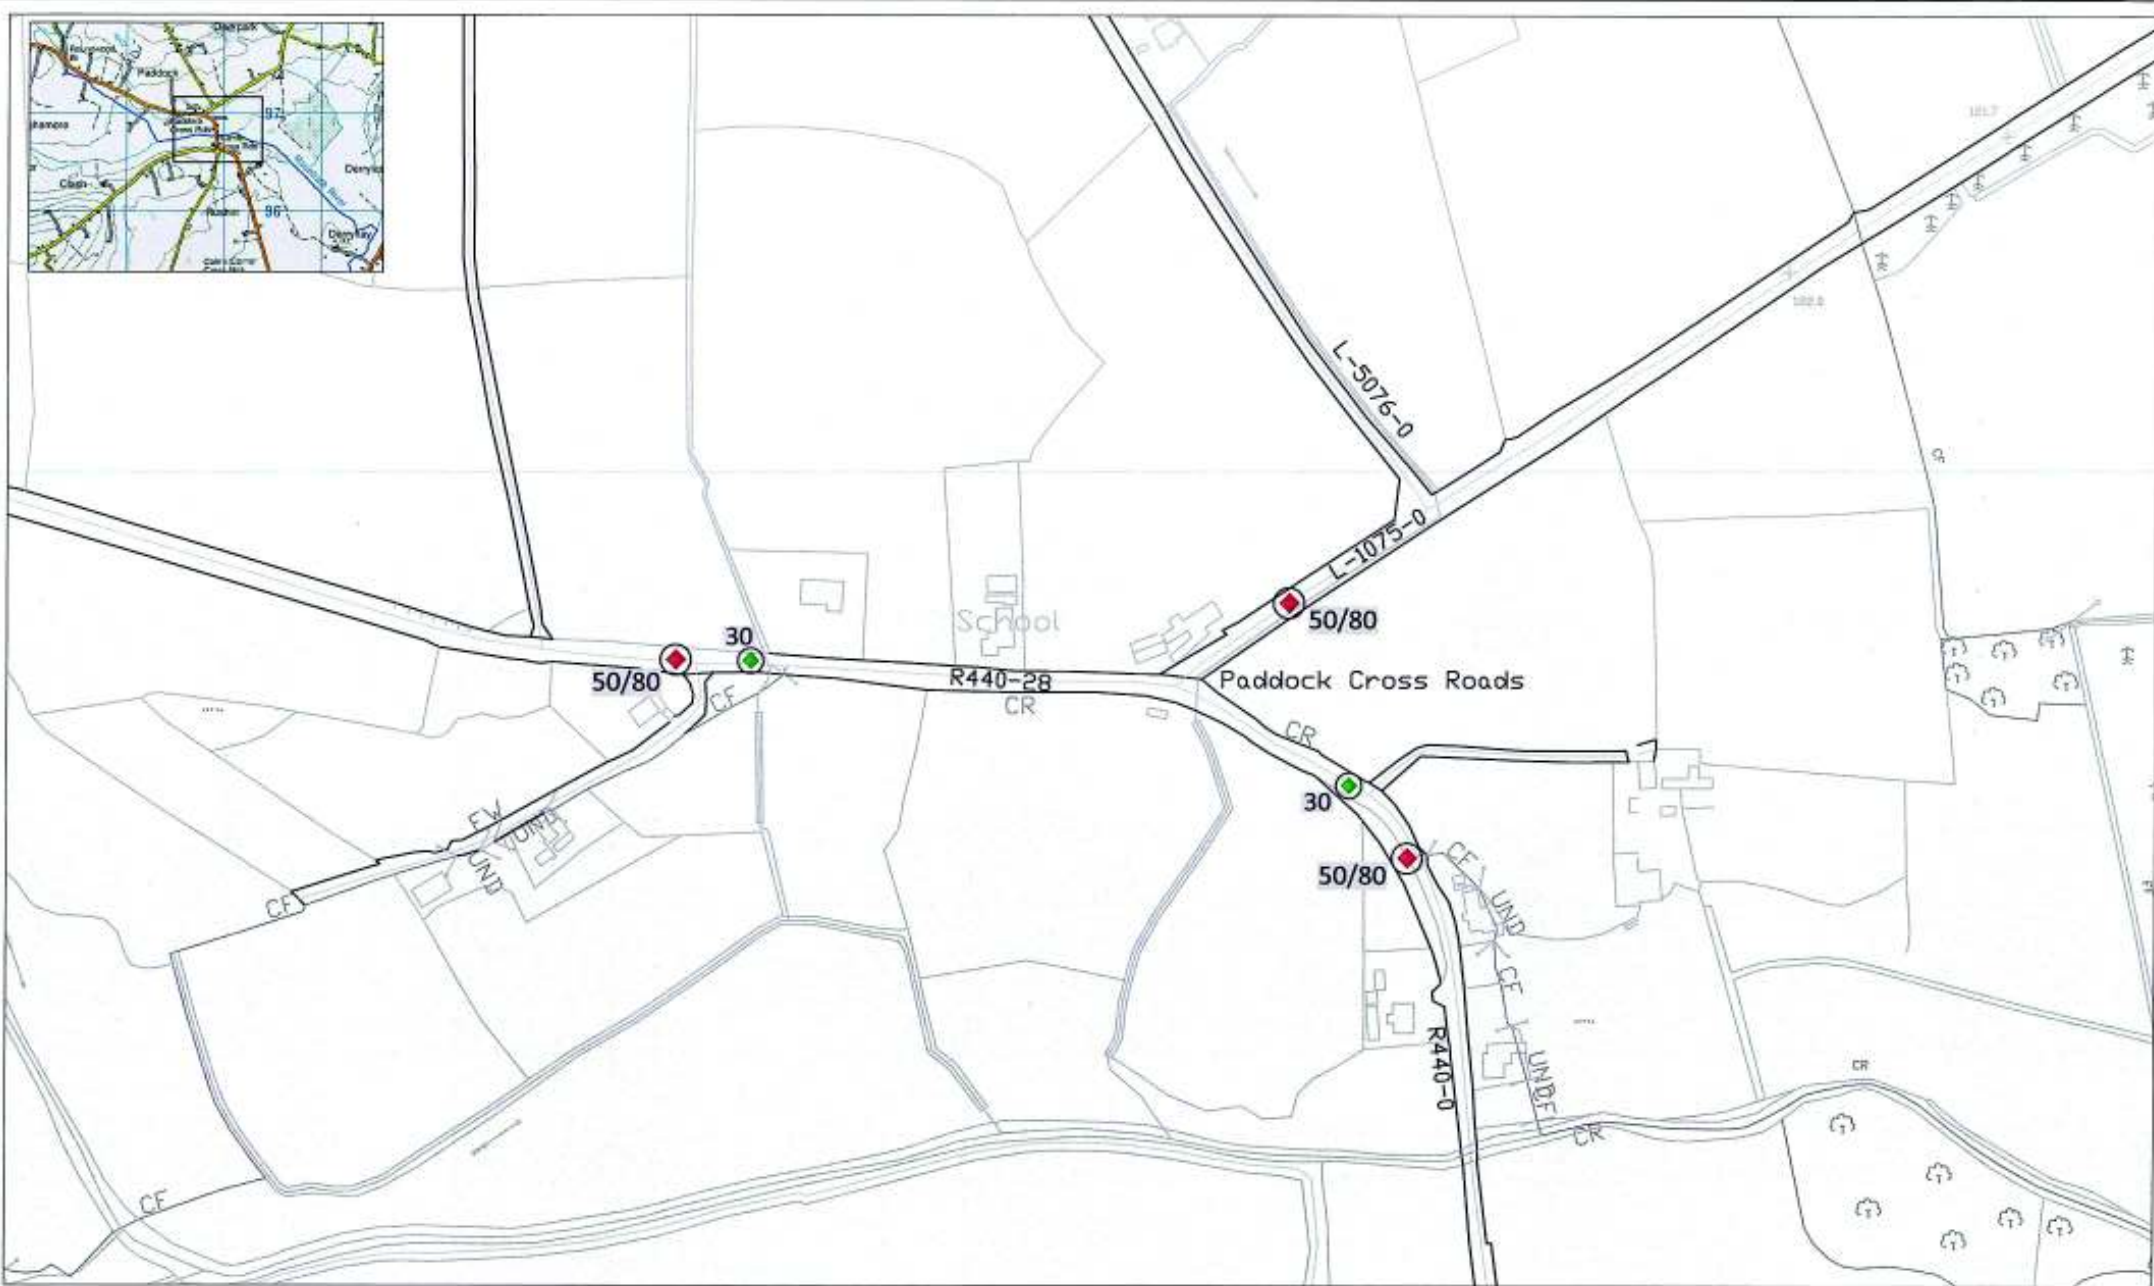

**ROAD TRAFFIC SPECIAL SPEED LIMITS
COUNTY LAOIS BYE-LAWS 2017**

Produced by Laois County Council under copyright agreement from Ordnance Survey of Ireland. All rights reserved. Licence No. L046CCMA5832



LEGEND

- Existing Speed Limit Terminal-to be retained
- Existing Speed Limit Terminal-to be removed
- Proposed Speed Limit Terminal
- Periodic Speed Limit Sign - 30km/h

50/80 Speed Limits



**LAOIS COUNTY COUNCIL
COMHAIRLE CHONTAE LAOISE**

Mr. Kieran Kehoe,
Director of Services,
Roads, Environment
and Water Services.


Áras an Chontae,
Portlaoise,
Co. Laois,
(057) 8664000

Mr. Philip McVeigh,
Senior Engineer,
Roads, and Environment.

Location: PADDOCK

Title: Speed Limit Review 2017

Drawn: N.Sweeney	File: 2017-03-01 10:00:00 (1) Speed Limit Review 2017	Engineering Area:	Dwg. No. SLR2017-136
Checked: D. Leonard	Scale: 1:2,500	Bye-Laws Schedule Reference: First Schedule, No.36 Third Schedule, No.15	
Approved: F. Naughton	Date: March 2017		

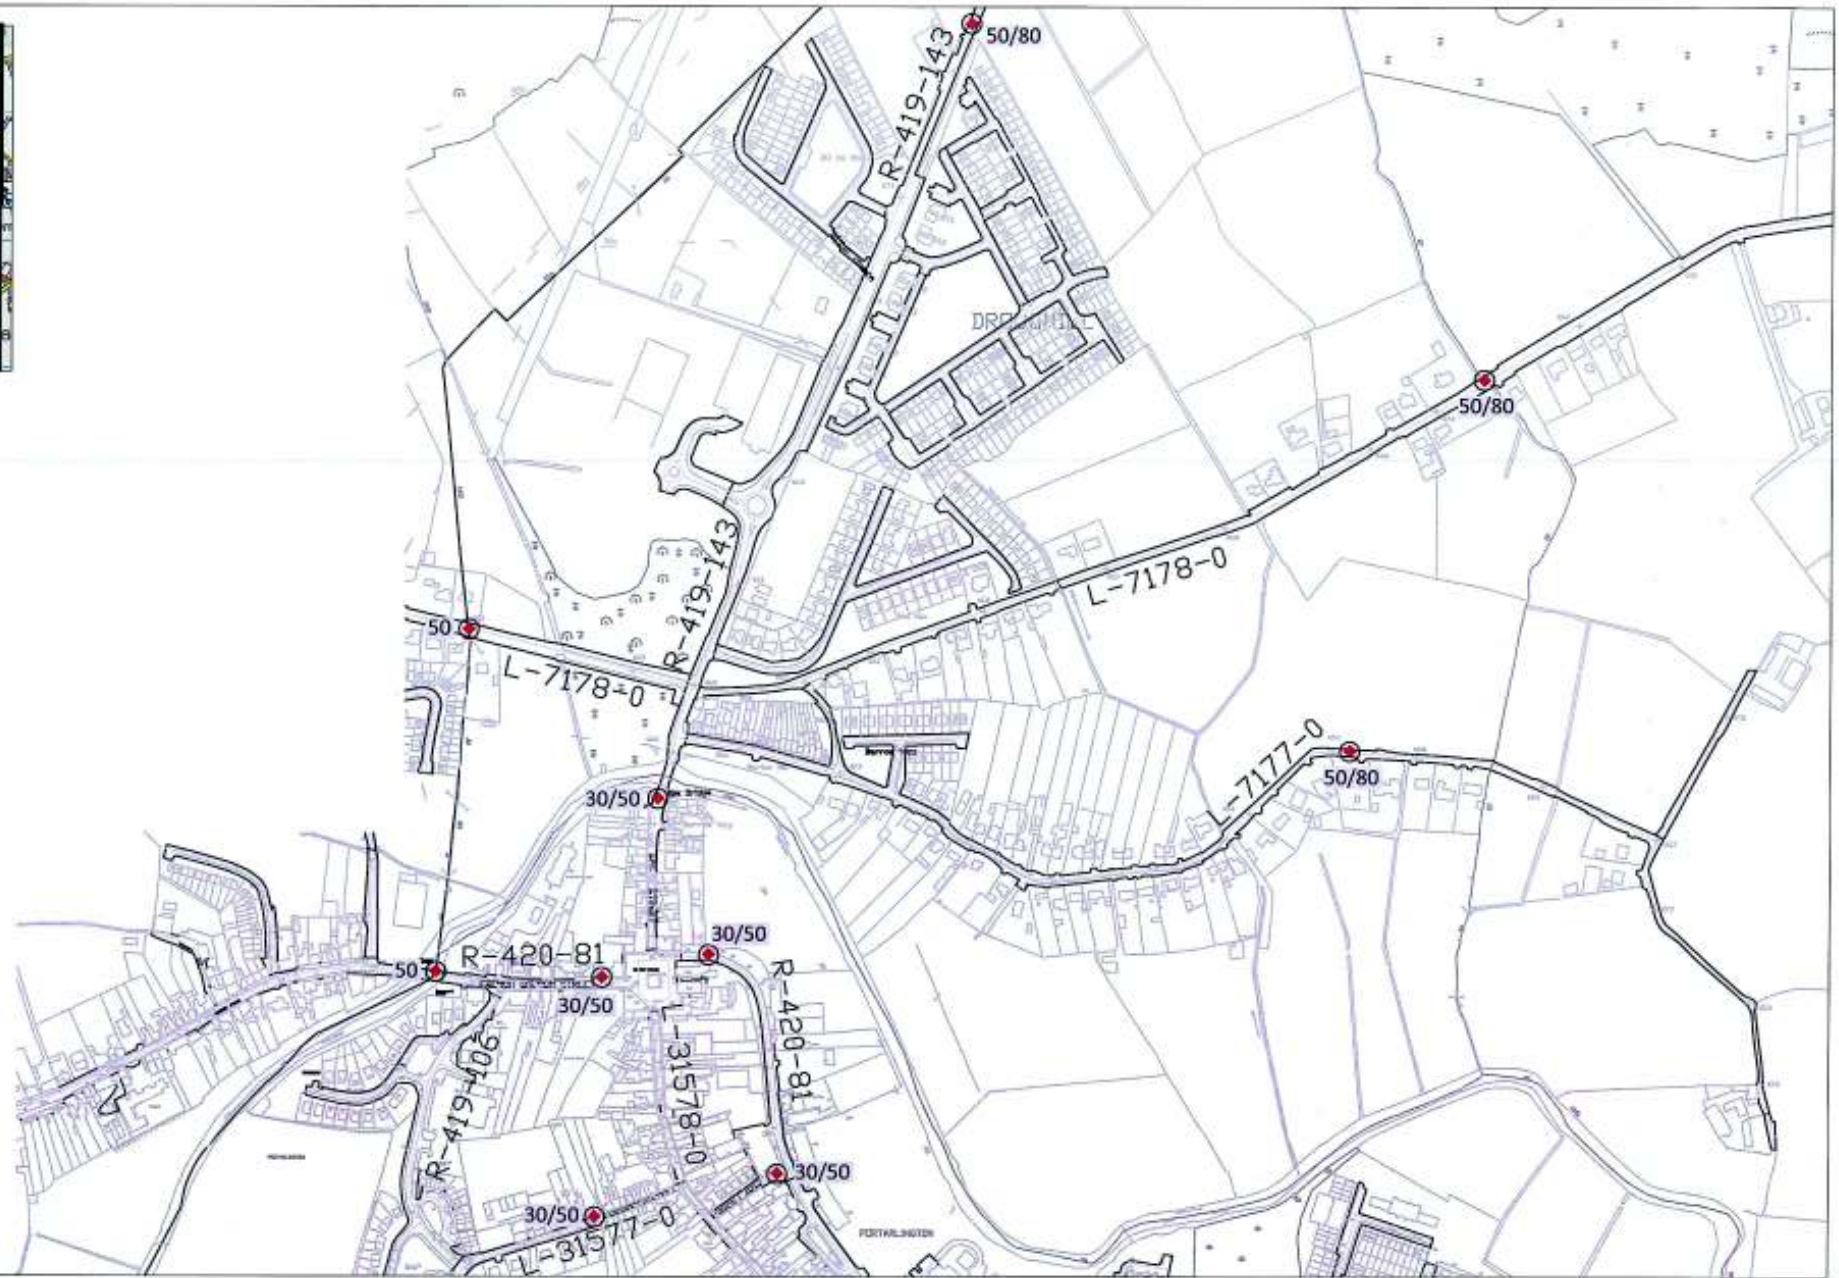

ROAD TRAFFIC SPECIAL SPEED LIMITS COUNTY LAOIS BYE-LAWS 2017



LEGEND

- Existing Speed Limit Terminal-to be retained
 - Existing Speed Limit Terminal-to be removed
 - Proposed Speed Limit Terminal
 - Periodic Speed Limit Sign - 30km/h
- 50/80 Speed Limits



LAOIS COUNTY COUNCIL COMHAIRE CHONTAE LAOIS

Mr. Kieran Kehoe,
Director of Services,
Roads, Environment
and Water Services.


Áras an Chontae,
Portlaoise,
Co. Laois.
(057) 8664000

Mr. Philip McVeigh,
Senior Engineer,
Roads, and Environment.

Location: Portlaoise 1

Title: Speed Limit Review 2017

Drawn: N.Sweeney	File: <small>any amendments to be made, and dated and signed</small>	Engineering Area:	Dwg. No. SLR2017-138A
Checked: D. Leonard	Scale: 1:5,000		
Approved: F. Nolan	Date: May 2017	Bye-Laws Schedule Reference: First Schedule, No.38 Second Schedule, No.14 (Third Schedule, No.2)	

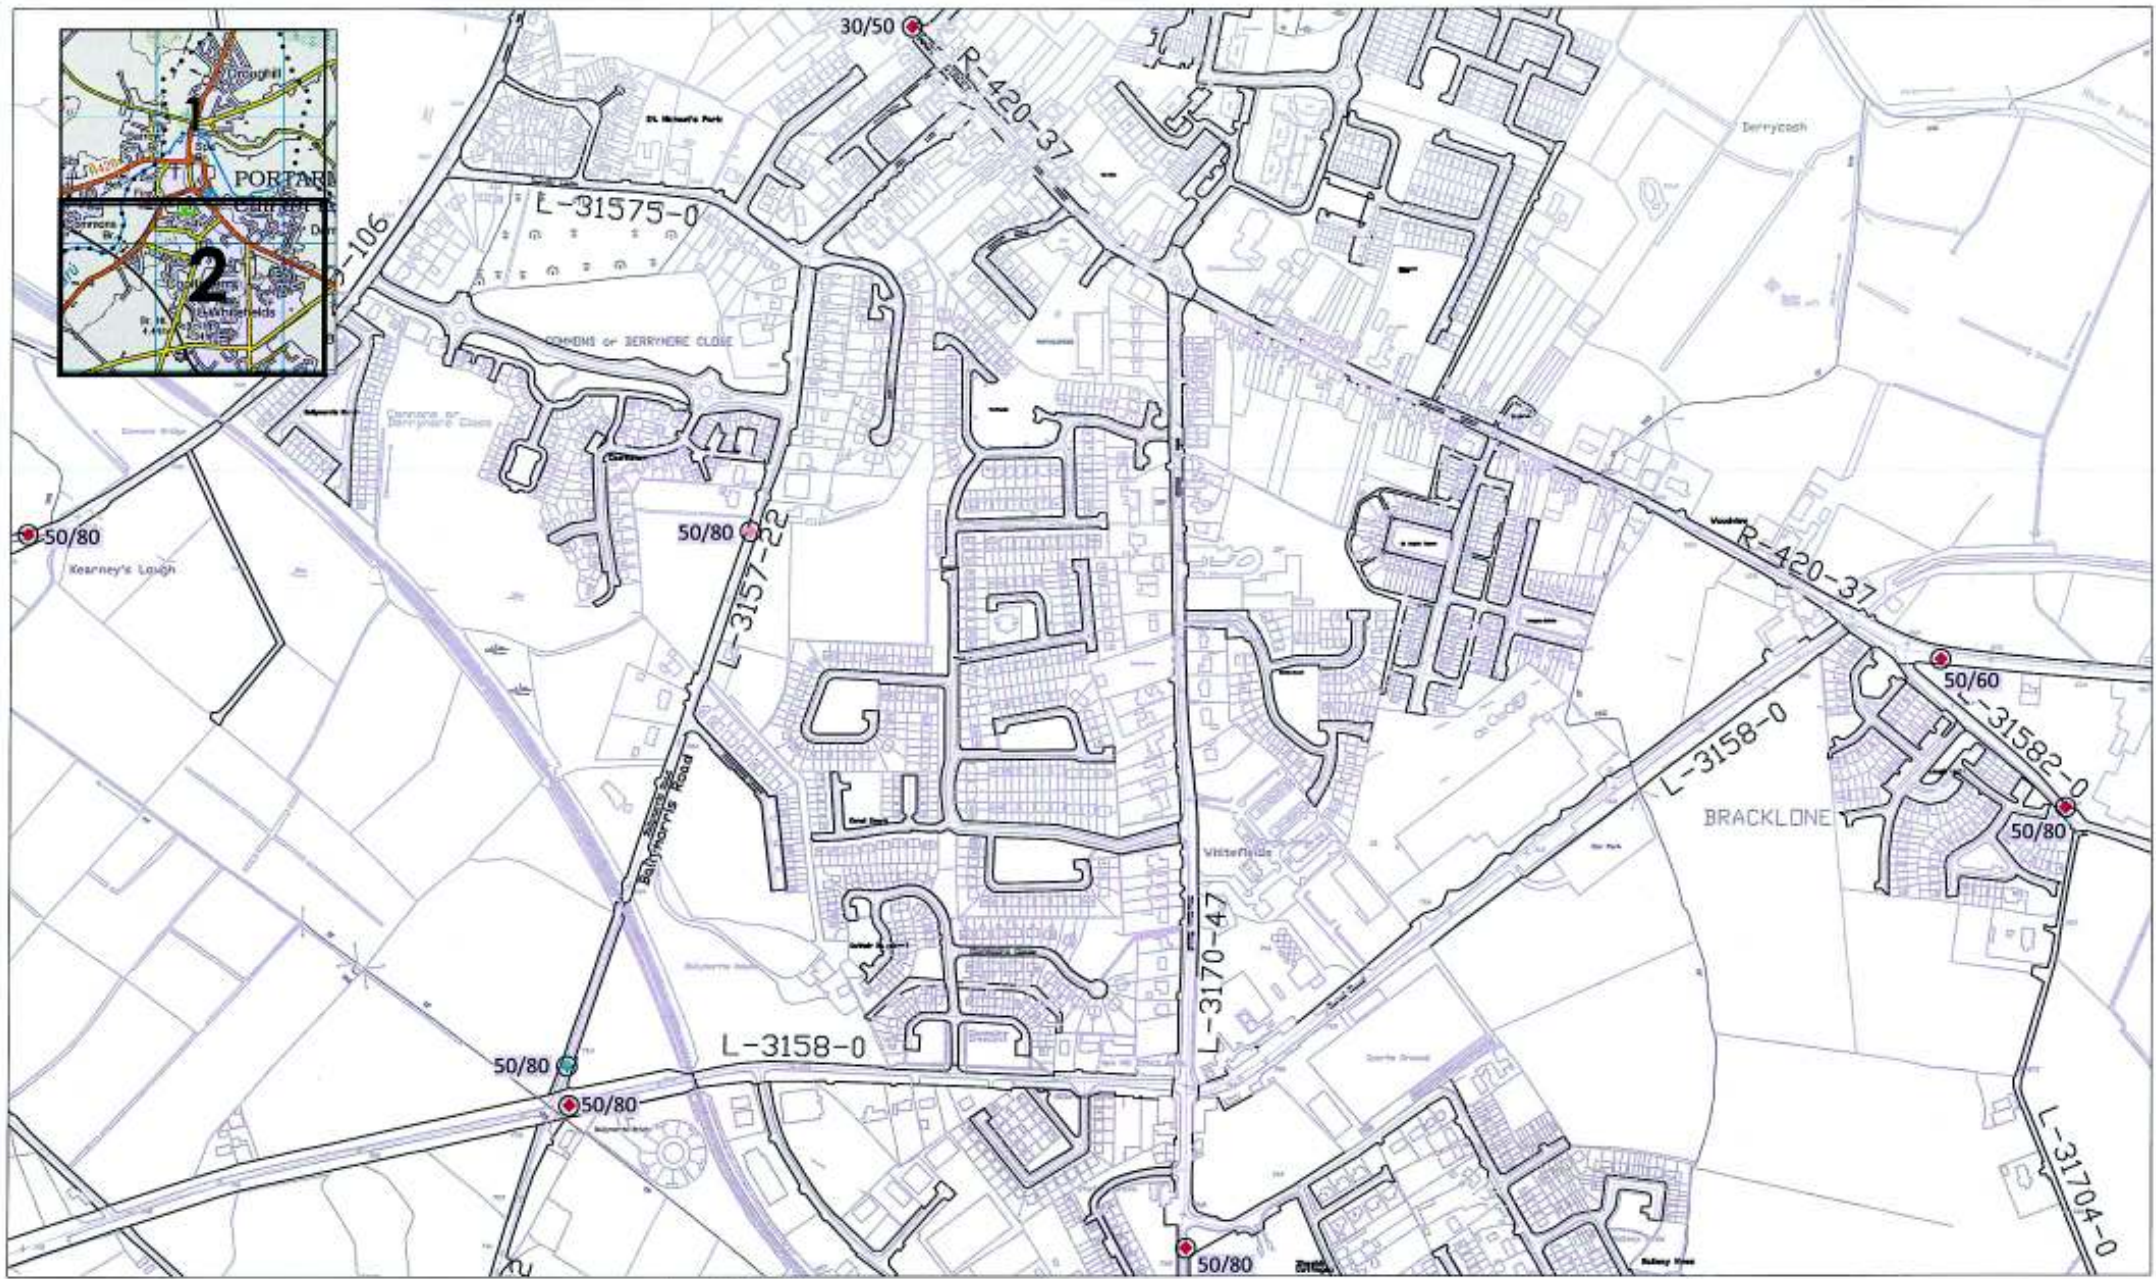

ROAD TRAFFIC SPECIAL SPEED LIMITS COUNTY LAOIS BYE-LAWS 2017



LEGEND

- Existing Speed Limit Terminal-to be retained
- Existing Speed Limit Terminal-to be removed
- Proposed Speed Limit Terminal
- Periodic Speed Limit Sign - 30km/h

50/80 Speed Limits



LAOIS COUNTY COUNCIL COMHAIRLE CHONTAE LAOISE

Mr. Kieran Kehoe,
Director of Services,
Roads, Environment
and Water Services.

Áras an Chontae,
Portlaoine,
Co. Laois
(057) 8664000

Mr. Philip McVeigh,
Senior Engineer,
Roads, and Environment.

Location: Portlaoine 2

Title: Speed Limit Review 2017

Drawn: NLSweeney	File: 2017-05-02-1588-001.dwg	Engineering Area:	Dwg. No. SR2017-1588
Checked: D Leonard	Scale: 1:5,000	Bye-Laws Schedule Reference: Part Schedule No.30 Second Schedule No.2 Third Schedule No.2	
Approved: F.Nasim	Date: May 2017		



ROAD TRAFFIC SPECIAL SPEED LIMITS COUNTY LAOIS BYE-LAWS 2017



Produced by Laois County Council under copyright agreement from Ordnance Survey of Ireland. All rights reserved. Licence No. LooiCCMA7602

LEGEND

- Existing Speed Limit Terminal-to be retained
- Existing Speed Limit Terminal-to be removed
- Proposed Speed Limit Terminal
- Periodic Speed Limit Sign - 30km/h

50/80 Speed Limits



LAOIS COUNTY COUNCIL COMHAIRE CHONTAE LAOISE

Mr. Kieran Kehoe,
Director of Services,
Roads, Environment
and Water Services.


Áras an Chontae,
Portlaoise,
Co. Laois,
[057] 8464000

Mr. Philip McVeigh,
Senior Engineer,
Roads, and Environment,

Location: Portlaoise 1

Title: Speed Limit Review 2017

Drawn: N.Sweeney	File: \production\2017\17 Speed Limits\2017 Speed Limit Review	Engineering Area.	Dwg. No. SLR2017-125A
Checked: D. Leonard	Scale: 1:10,000	Bye-Laws Schedule Reference: First Schedule, No.37 Second Schedule, No.13 Third Schedule, No.14 Fourth Schedule, No.3	
Approved: P. Mullen	Date: March 2017		

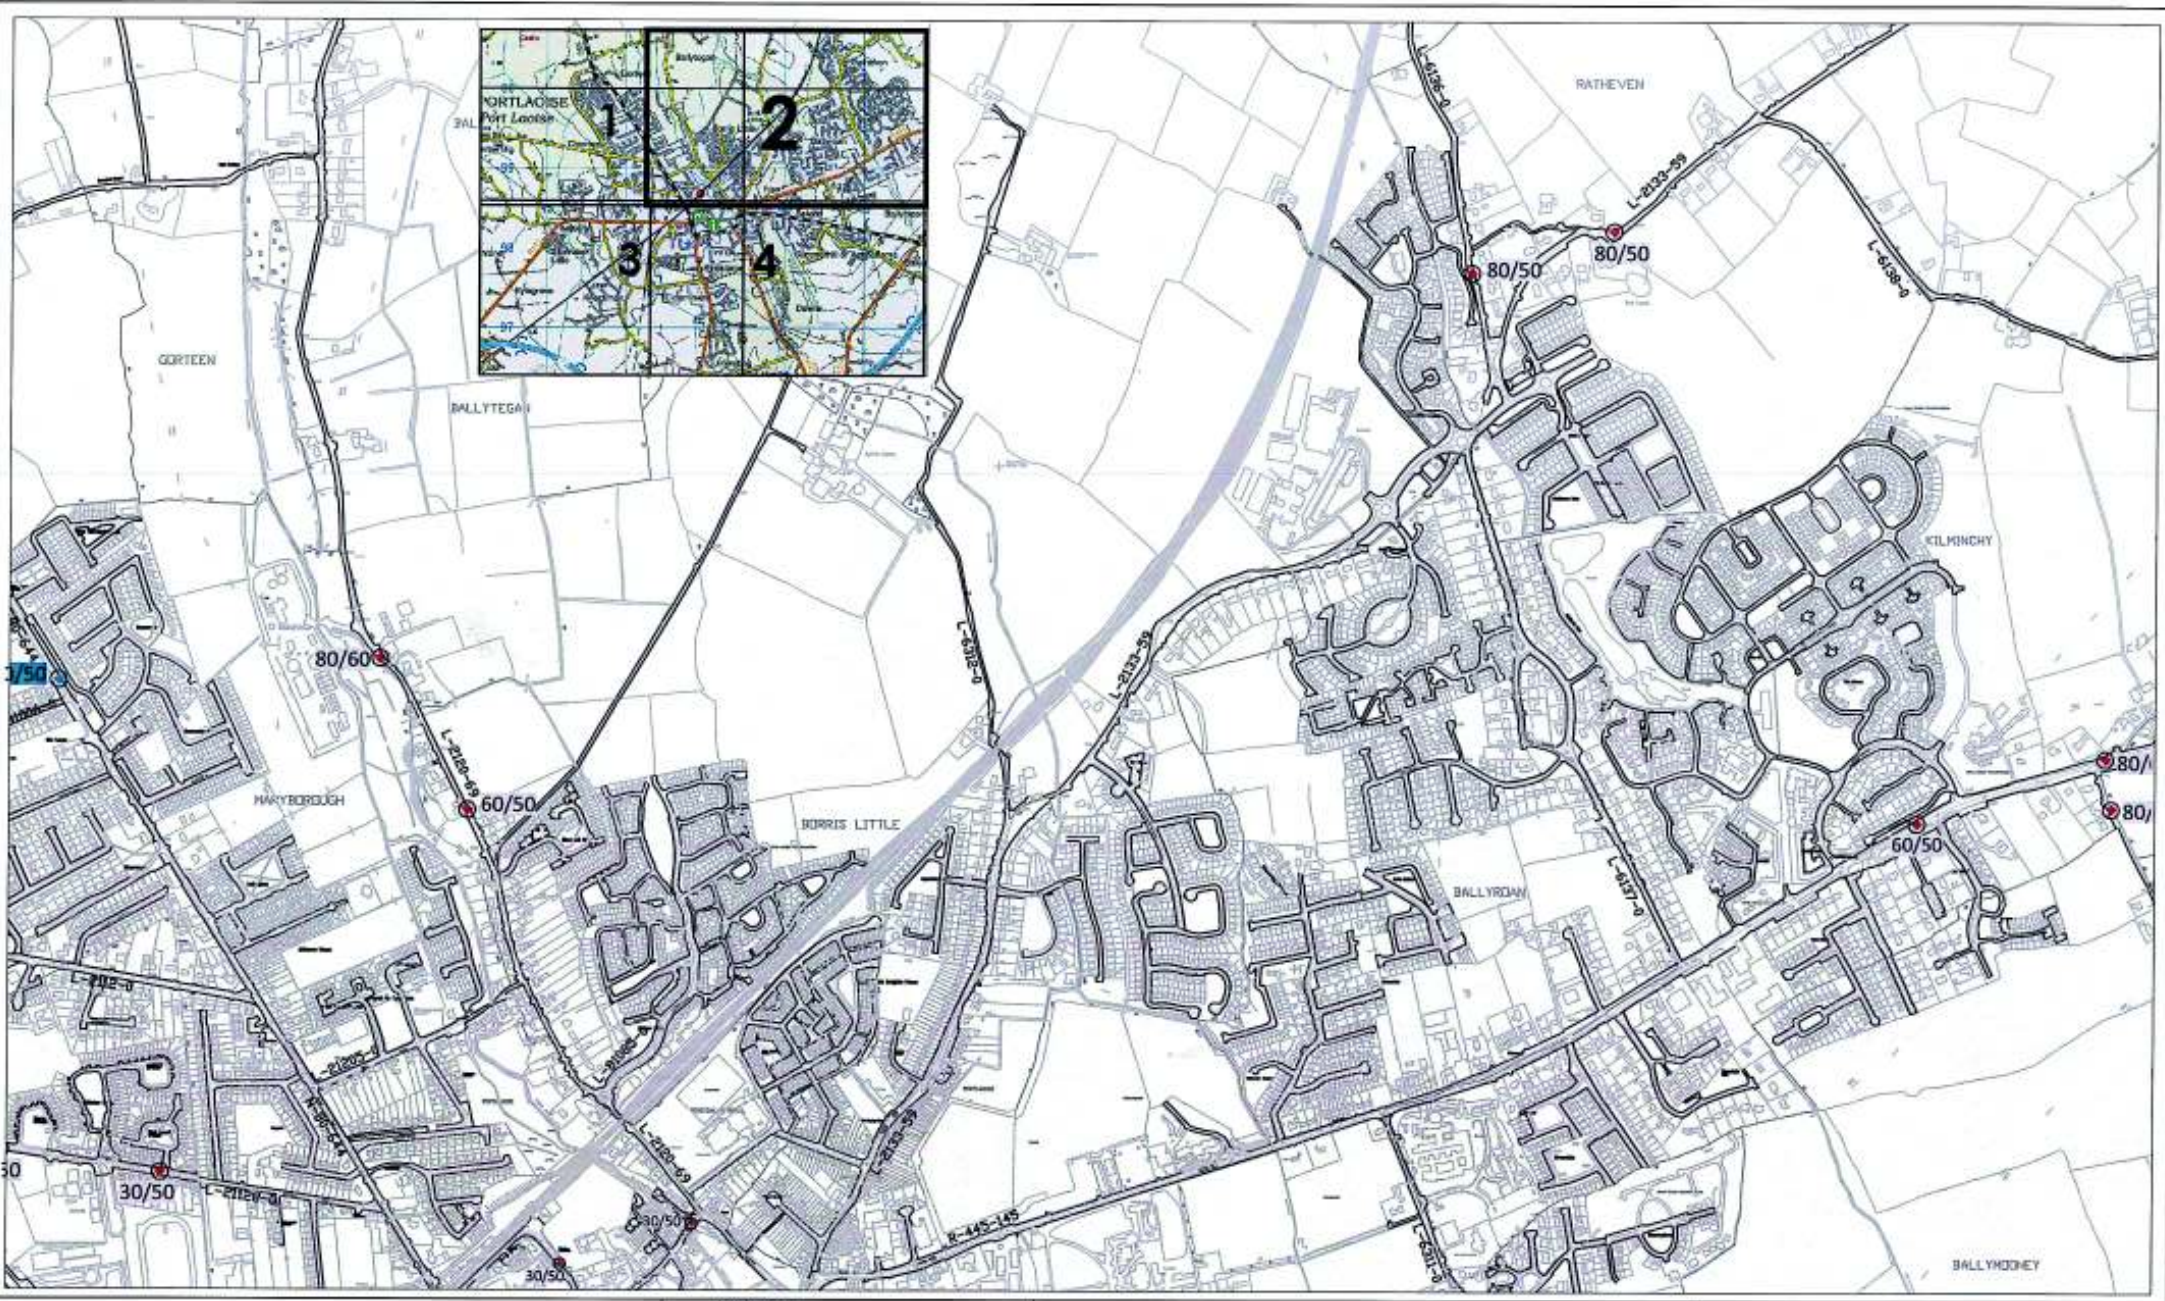

ROAD TRAFFIC SPECIAL SPEED LIMITS COUNTY LAOIS BYE-LAWS 2017

Produced by Laois County Council under copyright agreement from Ordnance Survey of Ireland. All rights reserved. Licence No. L0606/0046993



LEGEND

- Existing Speed Limit Terminal-to be retained
- Existing Speed Limit Terminal-to be removed
- Proposed Speed Limit Terminal
- Periodic Speed Limit Sign - 30km/h

50/80 Speed Limits



LAOIS COUNTY COUNCIL COMHAIRLE CHONTAE LAOISE

Mr. Kieran Kehoe,
Director of Services,
Roads, Environment
and Water Services.


Áras an Chontae,
Portlaoise,
Co. Laois.
(057) 8644000

Mr. Philip McVeigh,
Senior Engineer,
Roads, and Environment.

Location: **Portlaoise 2**

Title: **Speed Limit Review 2017**

Drawn: H. Sweeney	File: S:\2017\2017 Speed Limit Review\2017 Speed Limit Review	Engineering Area:	Dwg. No. SLR2017-1898
Checked: D. Leonard	Scale: 1:10,000	Bye-Laws Schedule Reference: Reg. Schedule, No. 29 Second Schedule, No. 12 Third Schedule, No. 3 Fourth Schedule, No. 3	
Approved: F. Nolan	Date: March 2017		

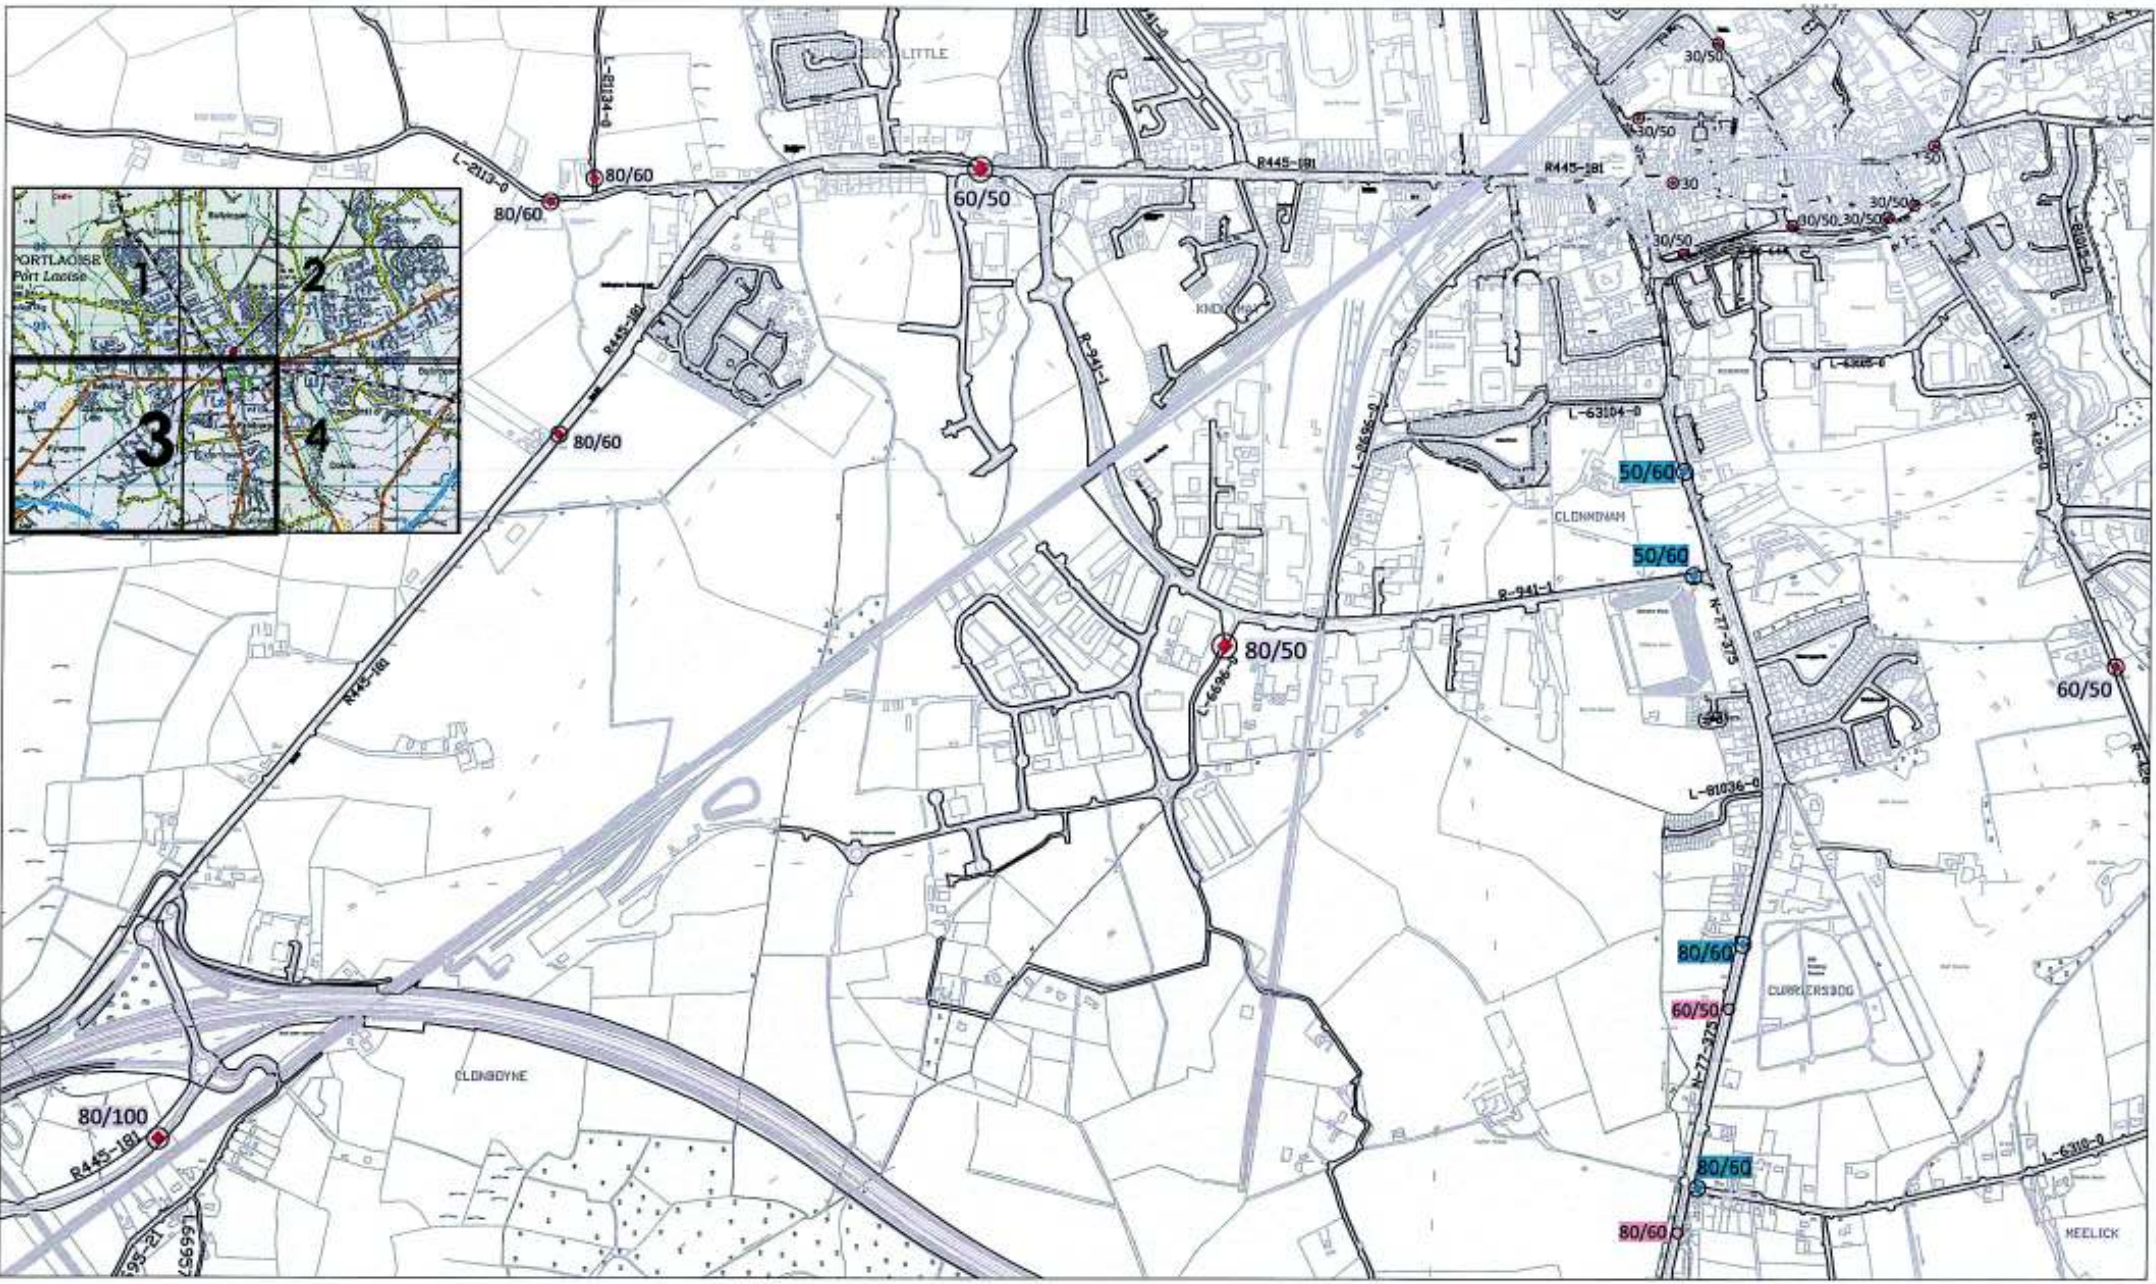

ROAD TRAFFIC SPECIAL SPEED LIMITS COUNTY LAOIS BYE-LAWS 2017



LEGEND

- Existing Speed Limit Terminal-to be retained
- Existing Speed Limit Terminal-to be removed
- Proposed Speed Limit Terminal
- Periodic Speed Limit Sign - 30km/h

50/80 Speed Limits



**LAOIS COUNTY COUNCIL
COMHAIRLE CHONTAE LAOISE**

Mr. Kieron Kehoe,
Director of Services,
Roads, Environment
and Water Services.

Áras an Chontae,
Portlaoise,
Co. Laois,
(057) 8664000


Mr. Philip McVeigh,
Senior Engineer,
Roads, and Environment.

Location: Portlaoise 3

Title: Speed Limit Review 2017

Drawn: H.Sweeney	Scale: 1:10,000	Engineering Area:	Dwg. No. S/R2017-139C
Checked: D. Leonard	Date: March 2017	Bye-Laws Schedule Reference: First Schedule, No. 28 Second Schedule, No. 13 Third Schedule, No. 3 Fourth Schedule, No. 3	
Approved: F. Nolan			

Produced by Laois County Council under copyright
agreement from Ordnance Survey of Ireland. All
rights reserved. Licence No. L96637

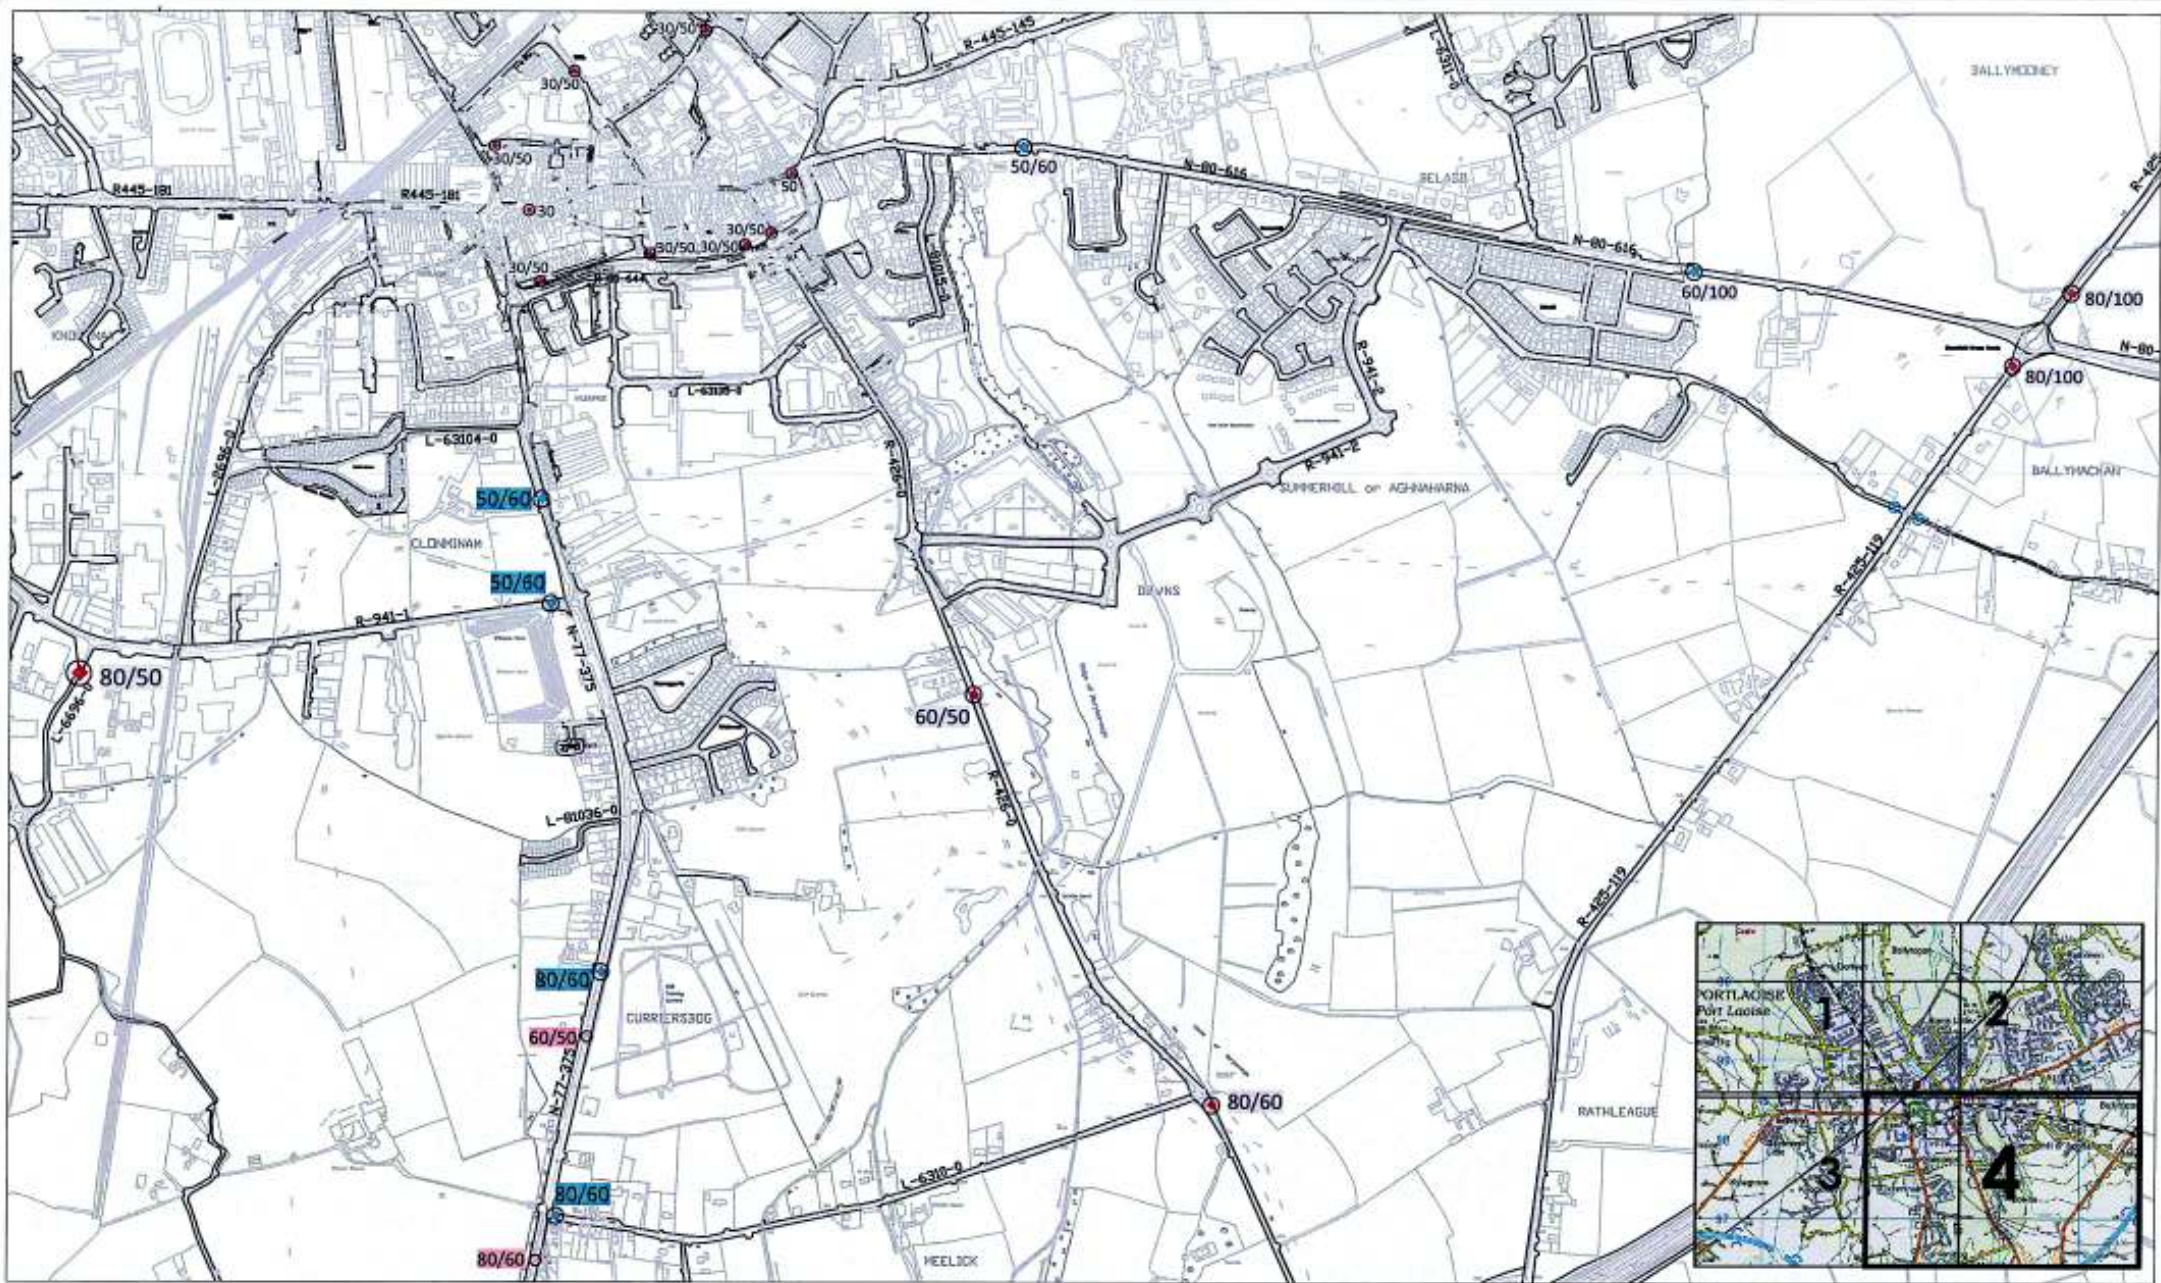

**ROAD TRAFFIC SPECIAL SPEED LIMITS
COUNTY LAOIS BYE-LAWS 2017**



LEGEND

- Existing Speed Limit Terminal-to be retained
- Existing Speed Limit Terminal-to be removed
- Proposed Speed Limit Terminal
- Periodic Speed Limit Sign - 30km/h

50/80 Speed Limits



**LAOIS COUNTY COUNCIL
COMHAIRLE CHONTAE LAOISE**

Mr. Kieran Cahoe,
Director of Services,
Roads, Environment
and Water Services.


Áras an Chontae,
Portlaoise,
Co. Laois,
(057) 8664000

Mr. Philip McVeigh,
Senior Engineer,
Roads, and Environment,

Location: Portlaoise 4

Title: Speed Limit Review 2017

Drawn: N.Sweeney	File: 2017 Speed Limit Review	Engineering Area:	Dwg. No. SJK017-1990
Checked: O. Leonard	Scale: 1:10,000		
Approved: F. Nolan	Date: March 2017	Bye-Laws Schedule Reference:	Reg. Schedule No.39 Revised Schedule No.13 Third Schedule No.3 Fourth Schedule No.3

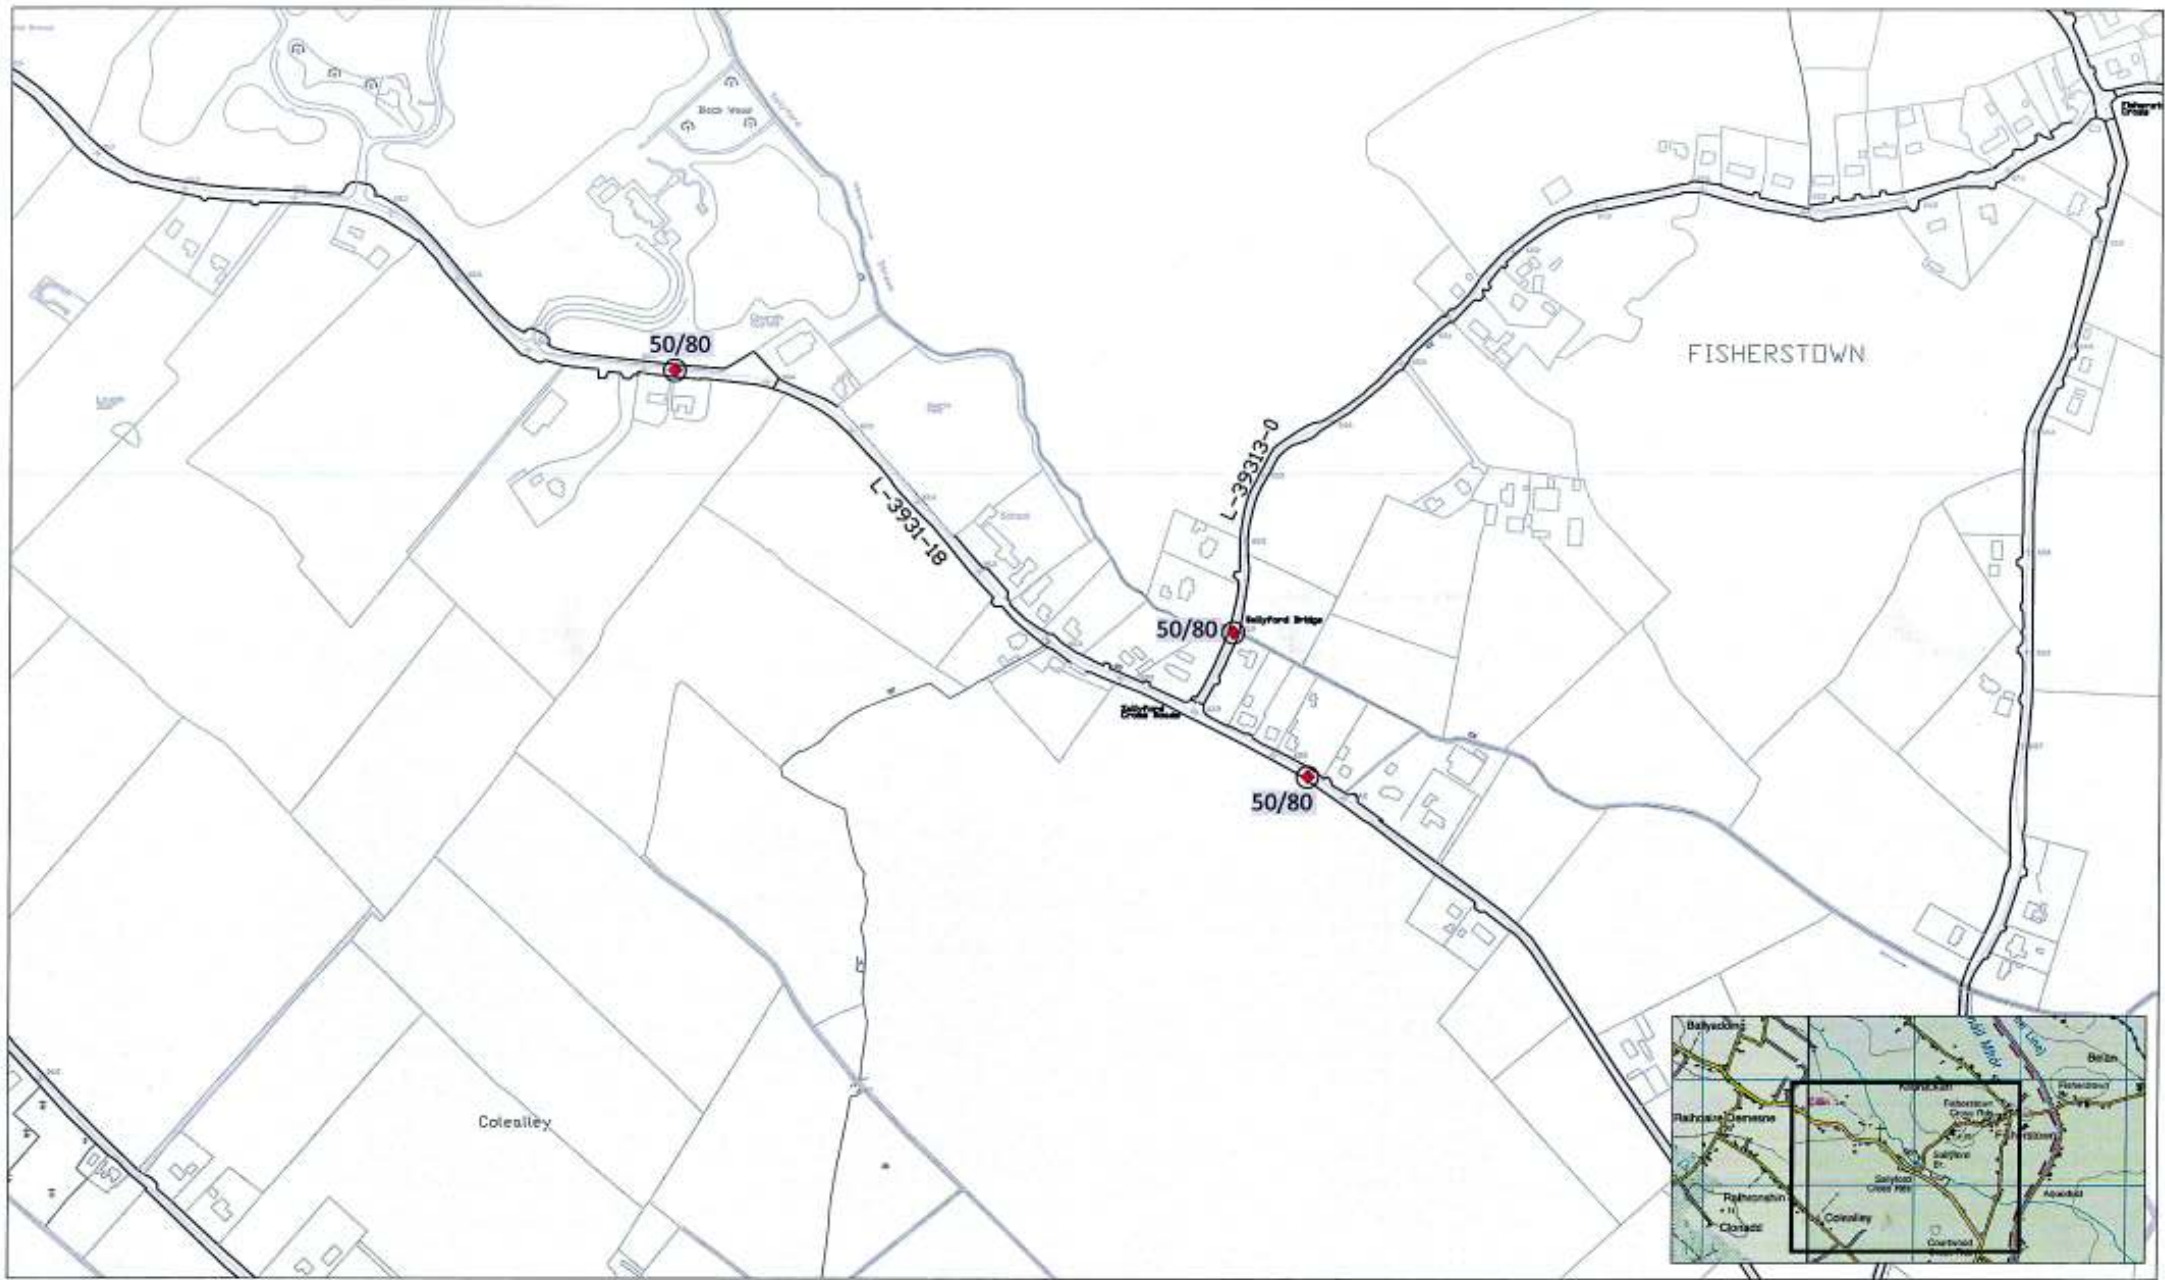

**ROAD TRAFFIC SPECIAL SPEED LIMITS
COUNTY LAOIS BYE-LAWS 2017**

Produced by Laois County Council under copyright agreement from Ordnance Survey of Ireland. All rights reserved. Licence No. LaoisCCM960



- LEGEND**
- Existing Speed Limit Terminal-to be retained
 - Existing Speed Limit Terminal-to be removed
 - Proposed Speed Limit Terminal
 - Periodic Speed Limit Sign - 30km/h
- 50/80 Speed Limits**



**LAOIS COUNTY COUNCIL
COMHAIRLE CHONTAE LAOISE**

Mr. Kieran Kehoe,
Director of Services,
Roads, Environment
and Water Services.


Áras an Chontae,
Partloise,
Co. Laois.
(057) 8664000

Mr. Philip McVeigh,
Senior Engineer,
Roads, and Environment.

Location: RATH NATIONAL SCHOOL

Title: Speed Limit Review 2017

Drawn: H.Sweeney	File: 2017 Speed Limit Review	Engineering Area:	Dwg. No. SR1017-143
Checked: D.Leonard	Scale: 1:5,000	Bye-Laws Schedule Reference: First Schedule, No.41	
Approved: P.Mooney	Date: April 2017		

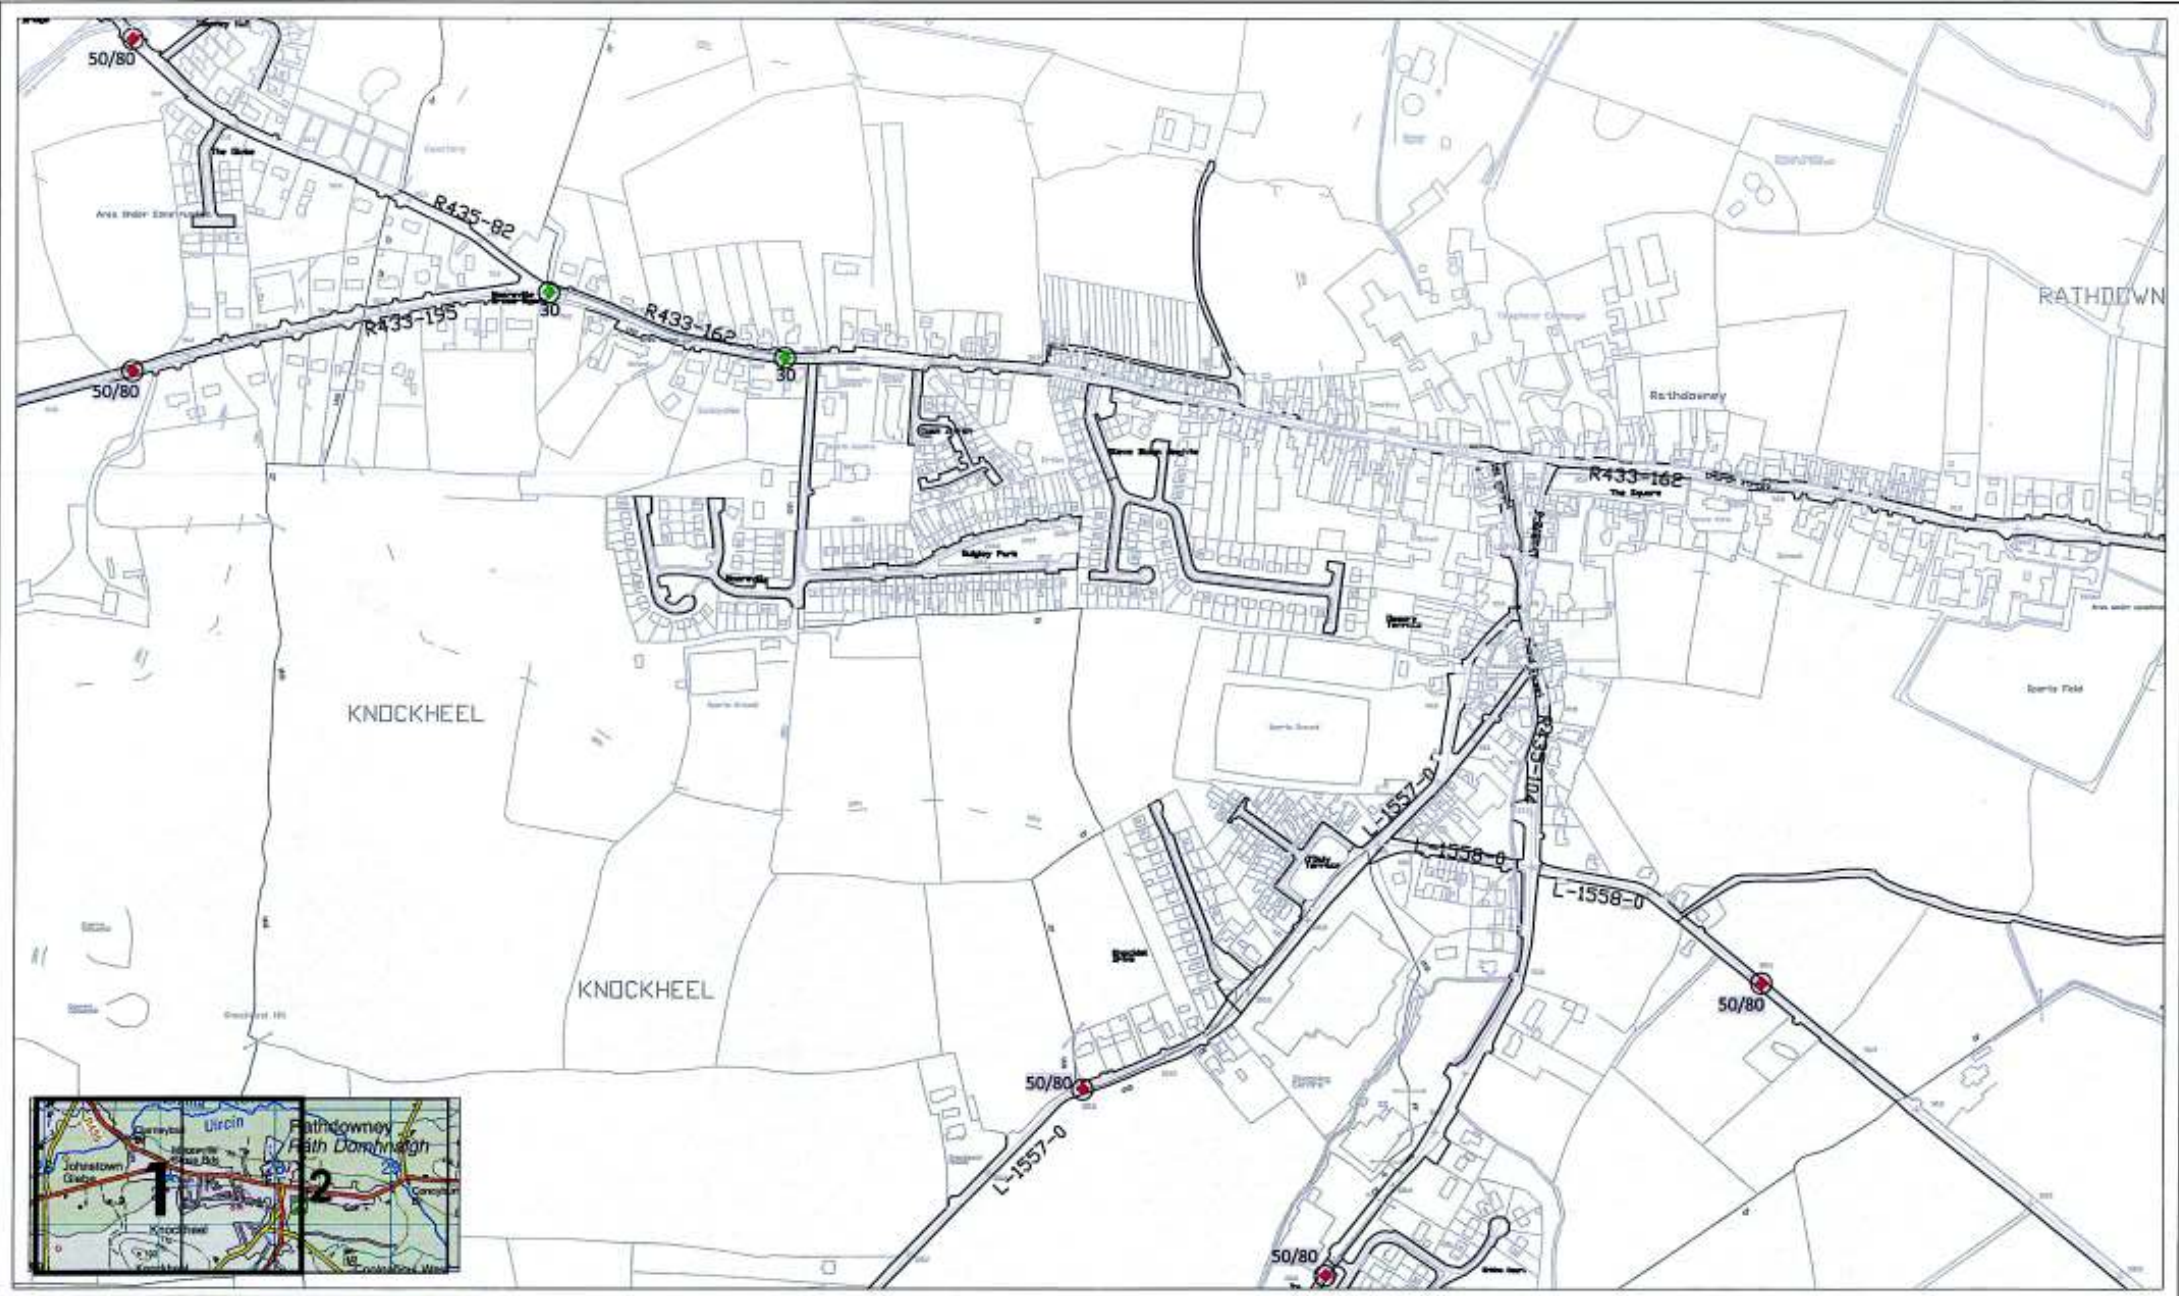

**ROAD TRAFFIC SPECIAL SPEED LIMITS
COUNTY LAOIS BYE-LAWS 2017**

Produced by Laois County Council under copyright agreement from Ordnance Survey of Ireland. All rights reserved. Licence No. LAOIS/COMW802



- LEGEND**
- Existing Speed Limit Terminal-to be retained
 - Existing Speed Limit Terminal-to be removed
 - Proposed Speed Limit Terminal
 - Periodic Speed Limit Sign - 30km/h
- 50/80 Speed Limits



**LAOIS COUNTY COUNCIL
COMHAIRLE CHONTAE LAOISE**

Mr. Kieran Kehoe,
Director of Services,
Roads, Environment
and Water Services.
Áras an Chontae,
Portlaoise,
Co. Laois.
(057) 8664000

Mr. Philip McVeigh,
Senior Engineer,
Roads, and Environment.

Location: RATHDOWNEY 1

Title: Speed Limit Review 2017

Drawn: N.Sweeney	File: 2017-03-01 10:00:00 (1) Speed Limit Review 2017	Engineering Area:	Dwg. No. SR2017-042A
Checked: D Leonard	Scale: 1:5,000	Bye-Laws Schedule Reference: See Schedule No.17 1st Schedule No.14 Second Schedule, No.14	
Approved: F.Hosier	Date: March 2017		



**ROAD TRAFFIC SPECIAL SPEED LIMITS
COUNTY LAOIS BYE-LAWS 2017**



LEGEND

- ◆ Existing Speed Limit Terminal-to be retained
- ◆ Existing Speed Limit Terminal-to be removed
- Proposed Speed Limit Terminal
- Periodic Speed Limit Sign - 30km/h

50/80 Speed Limits



**LAOIS COUNTY COUNCIL
COMHAIRLE CHONTAE LAOISE**

Mr. Kieran Kehoe,
Director of Services,
Roads, Environment
and Water Services.

Áras an Chontae,
Portlaoise,
Co. Laois.
(057) 8664000

Mr. Philip McVeigh,
Senior Engineer,
Roads, and Environment.

Location: RATHDOWNEY 2

Title: Speed Limit Review 2017




Drawn: H.Sweeney	Scale: 1:5,000	Engineering Area:	Dwg. No. SUR2017-0428
Checked: D.Leonard	Date: March 2017	Bye-Laws Schedule Reference: First Schedule, No.42 Third Schedule, No.14 Second Schedule, No.14	
Approved: P.Hassett			



ROAD TRAFFIC SPECIAL SPEED LIMITS COUNTY LAOIS BYE-LAWS 2017



LEGEND

-  Existing Speed Limit Terminal-to be retained
-  Existing Speed Limit Terminal-to be removed
-  Proposed Speed Limit Terminal
-  Periodic Speed Limit Sign - 30km/h

50/80 Speed Limits



LAOIS COUNTY COUNCIL COMHAIRLE CHONTAE LAOISE

Mr. Kieran Kehoe,
Director of Services,
Roads, Environment
and Water Services.

Áras an Chontae,
Portlaoise,
Co. Laois
(057) 8664000

Mr. Philip McVeigh,
Senior Engineer,
Roads, and Environment.

Location: ROSENALLIS

Title: Speed Limit Review 2017

Drawn: N.Sweeney	File: 2017 Speed Limit Review 2017	Engineering Area:	Dwg. No. SUR2017-544
Checked: O. Leonard	Scale: 1:5,000	Bye-Laws Schedule Reference: First Schedule, No.44 Third Schedule, No.17	
Approved: F. Nugent	Date: March 2017		



**ROAD TRAFFIC SPECIAL SPEED LIMITS
COUNTY LAOIS BYE-LAWS 2017**



- LEGEND**
- Existing Speed Limit Terminal-to be retained
 - Existing Speed Limit Terminal-to be removed
 - Proposed Speed Limit Terminal
 - Periodic Speed Limit Sign - 30km/h
- 50/80 Speed Limits**



**LAOIS COUNTY COUNCIL
COMHAIRLE CHONTAE LAOISE**


Mr. Kieran Kehoe,
Director of Services,
Roads, Environment
and Water Services.

Áras an Chontae,
Parlaoise,
Co. Laois.
(057) 8664000

Mr. Philip McVeigh,
Senior Engineer,
Roads, and Environment.

Location: SHANAHOE			
Title: Speed Limit Review 2017			
Drawn: N.Sweeney	File: 2017 Speed Limit Review 2017 Speed Limits	Engineering Area:	Dwg. No. SLR2017-145
Checked: D.Leonard	Scale: 1:5,000	Bye-Laws Schedule Reference: First Schedule, No.45 Third Schedule, No.18	
Approved: F.Nolan	Date: March 2017		

Produced by Laois County Council under copyright agreement from Ordnance Survey of Ireland. All rights reserved. Licence No. L001CCMARR02

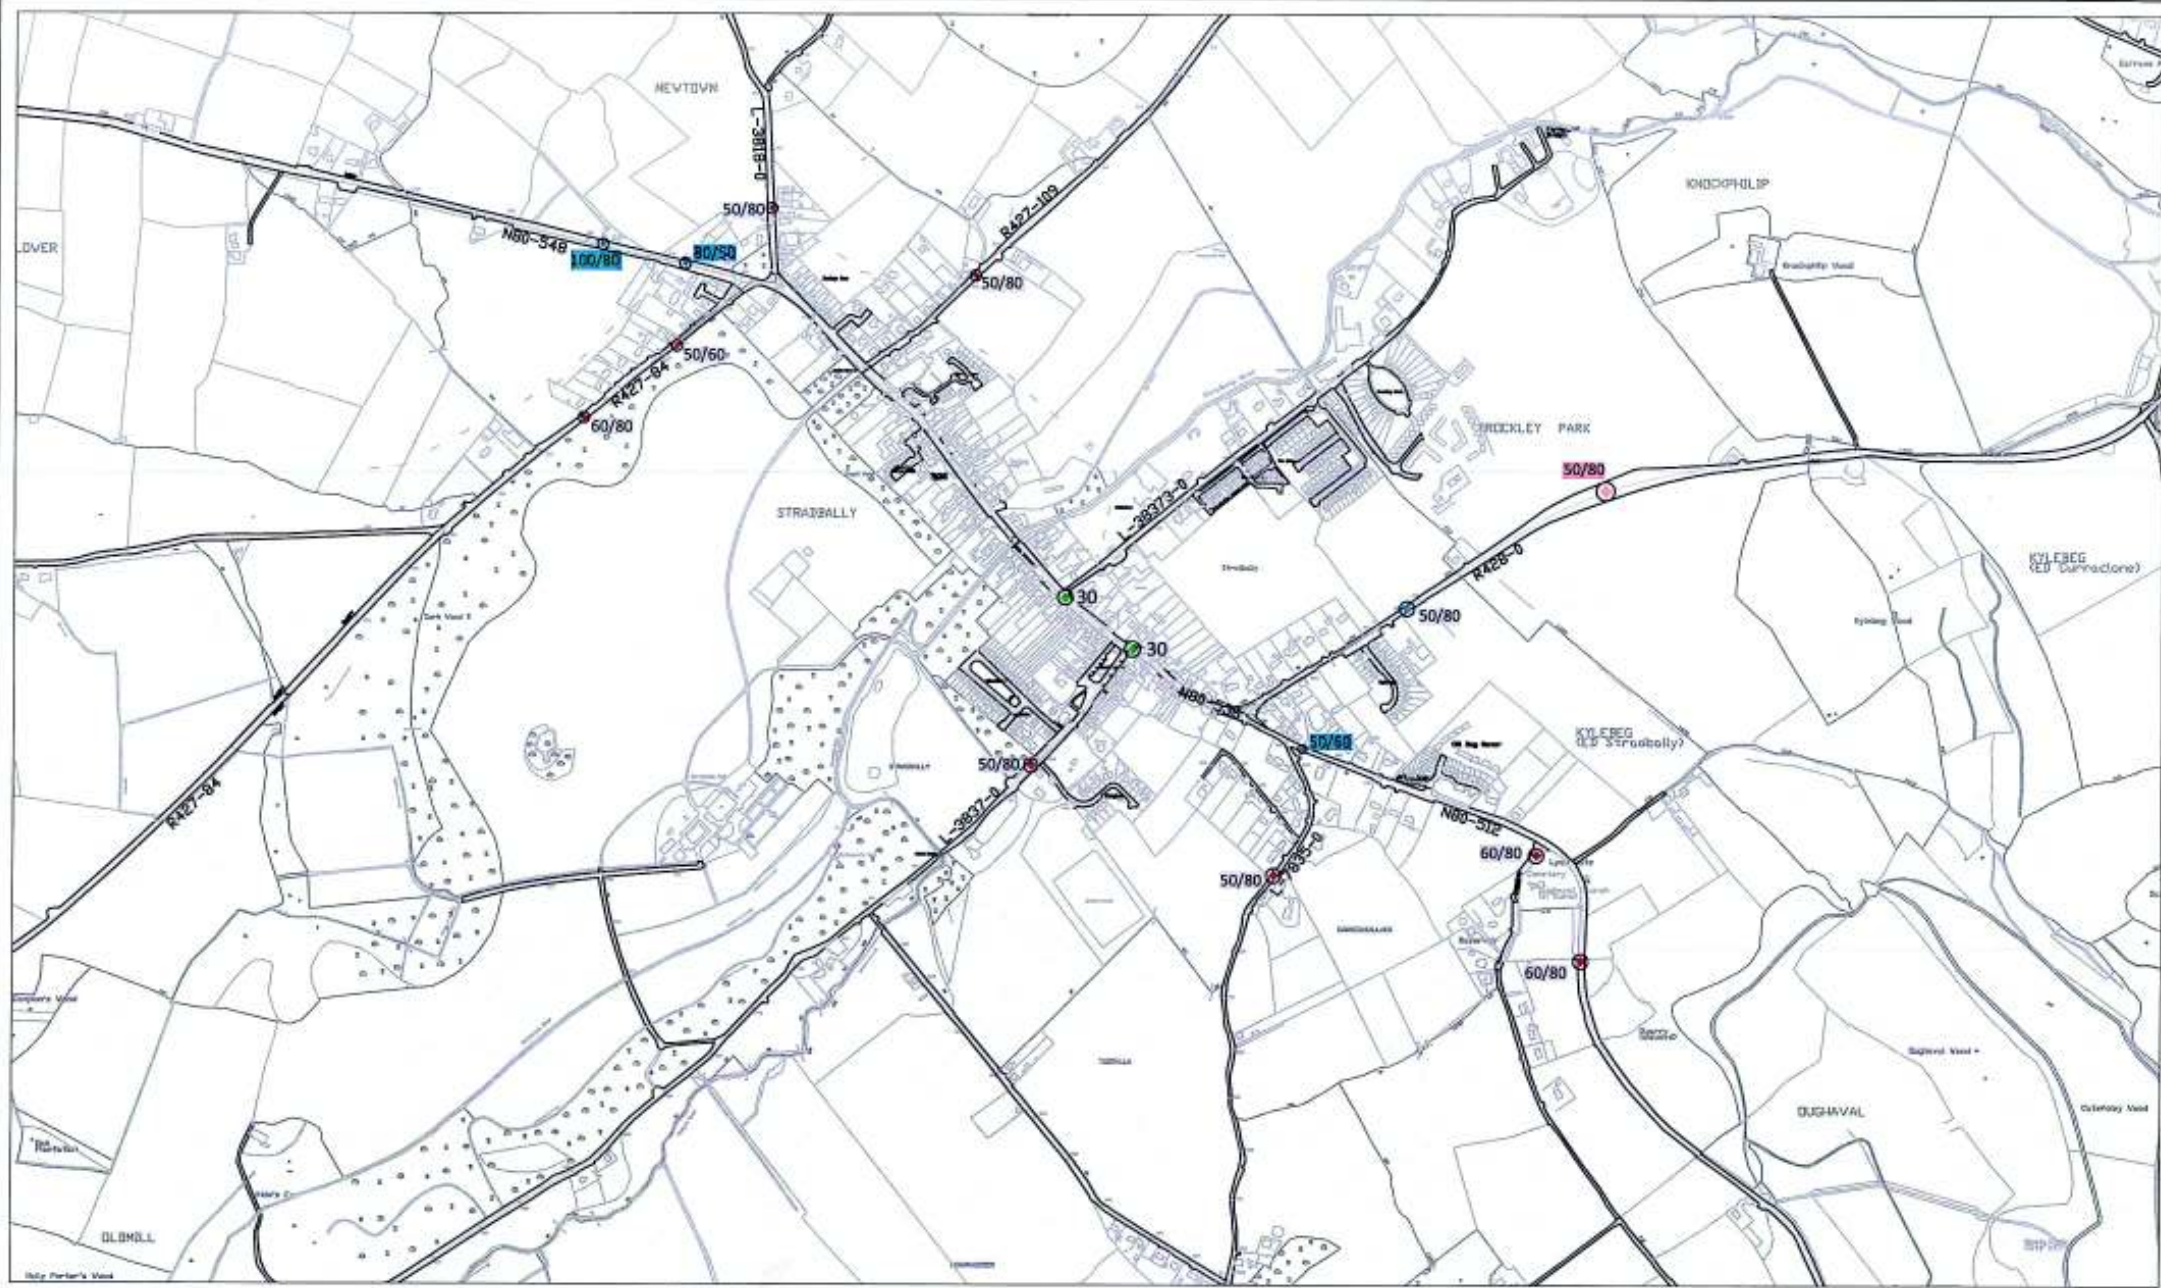

**ROAD TRAFFIC SPECIAL SPEED LIMITS
COUNTY LAOIS BYE-LAWS 2017**



- LEGEND**
- ◆ Existing Speed Limit Terminal-to be retained
 - ◆ Existing Speed Limit Terminal-to be removed
 - ◆ Proposed Speed Limit Terminal
 - ◆ Periodic Speed Limit Sign - 30km/h
- 50/80 Speed Limit**



**LAOIS COUNTY COUNCIL
COMHAIRE CHONTAE LAOISE**

Mr. Kieran Kehoe,
Director of Services,
Roads, Environment
and Water Services.

Áras an Chontae,
Portlaoise,
Co. Laois.
(057) 8664000

Mr. Philip McVeigh,
Senior Engineer,
Roads, and Environment.

Location: Stradbally

Title: Speed Limit Review 2017

Drawn: N.Sweeney	File: 2017 Speed Limit Review 2017 Speed Limit Review	Engineering Area	Dwg. No. SLR2017-147
Checked: D. Leonard	Scale: 1:10,000	Bye-Laws Schedule Reference: First Schedule, No. 47 Second Schedule, No. 15	
Approved: F. Nolan	Date: March 2017		

Produced by Laois County Council under copyright agreement from Ordnance Survey of Ireland. All rights reserved. Licence No. LaoisCCAW7002



**ROAD TRAFFIC SPECIAL SPEED LIMITS
COUNTY LAOIS BYE-LAWS 2017**



Produced by Laois County Council under copyright agreement from Ordnance Survey of Ireland. All rights reserved. Licence No. LaoisCCMWR02

LEGEND

- Existing Speed Limit Terminal-to be retained
- Existing Speed Limit Terminal-to be removed
- Proposed Speed Limit Terminal
- Periodic Speed Limit Sign - 30km/h

50/80 Speed Limits



**LAOIS COUNTY COUNCIL
COMHAIRLE CHONTAE LAOISE**

Mr. Kieran Kehoe,
Director of Services,
Roads, Environment
and Water Services.


Áras an Chontae,
Parlaoise,
Co. Laois,
(057) 8664000

Mr. Philip McVeigh,
Senior Engineer,
Roads, and Environment.

Location: THE SWAN

Title: Speed Limit Review 2017

Drawn: N. Sheehy	Scale: 1:5,000	Engineering Area:	Dwg. No. SLR017-148
Checked: D. Leonard	Date: March 2017	Bye-Laws Schedule Reference: First Schedule, No.48 Third Schedule, No.20	

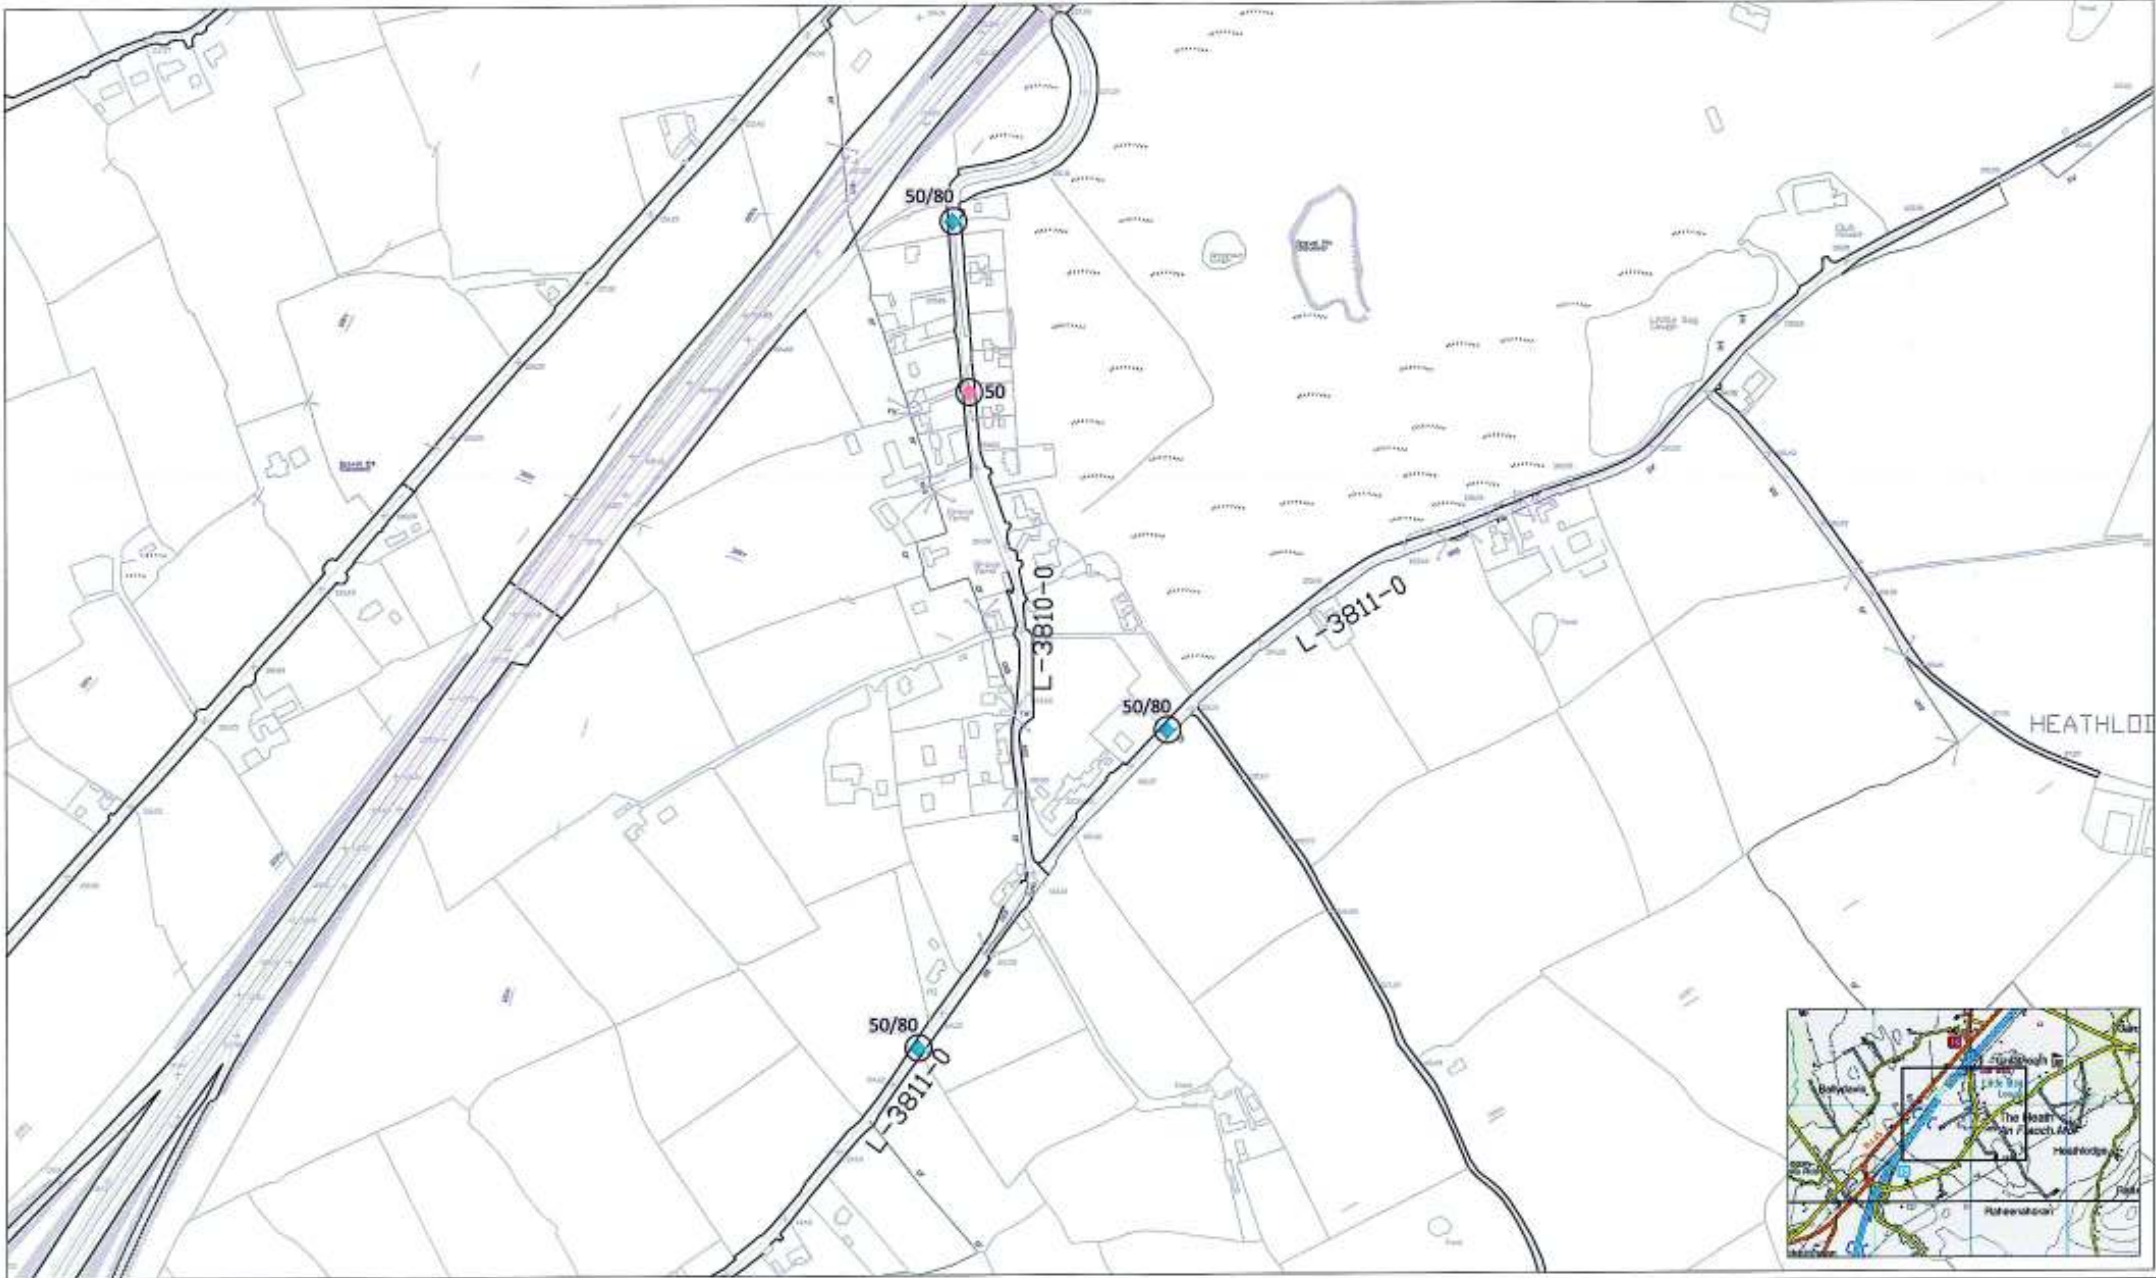

**ROAD TRAFFIC SPECIAL SPEED LIMITS
COUNTY LAOIS BYE-LAWS 2017**



LEGEND

- Existing Speed Limit Terminal-to be retained
- Existing Speed Limit Terminal-to be removed
- Proposed Speed Limit Terminal
- Periodic Speed Limit Sign - 30km/h

50/80 Speed Limits



**LAOIS COUNTY COUNCIL
COMHAIRLE CHONTAE LAOISE**

Mr. Kieran Kehoe,
Director of Services,
Roads, Environment
and Water Services.
Áras an Chontae,
Portlaoise,
Co. Laois,
[057] 866-4000


Mr. Philip McVeigh,
Senior Engineer,
Roads, and Environment.

Location: THE HEATH

Title: Speed Limit Review 2017

Drawn: N.Sweeney	Scale: 1:5,000	Engineering Area:	Dwg. No. SLR2017-140A
Checked: D.Laonard	Date: March 2017	Bye-Laws Schedule Reference: Part Schedule, No.49	
Approved: F.Nolan			

Produced by Laois County Council under copyright agreement from Ordnance Survey of Ireland. All rights reserved. Licence No. L009/00M/960

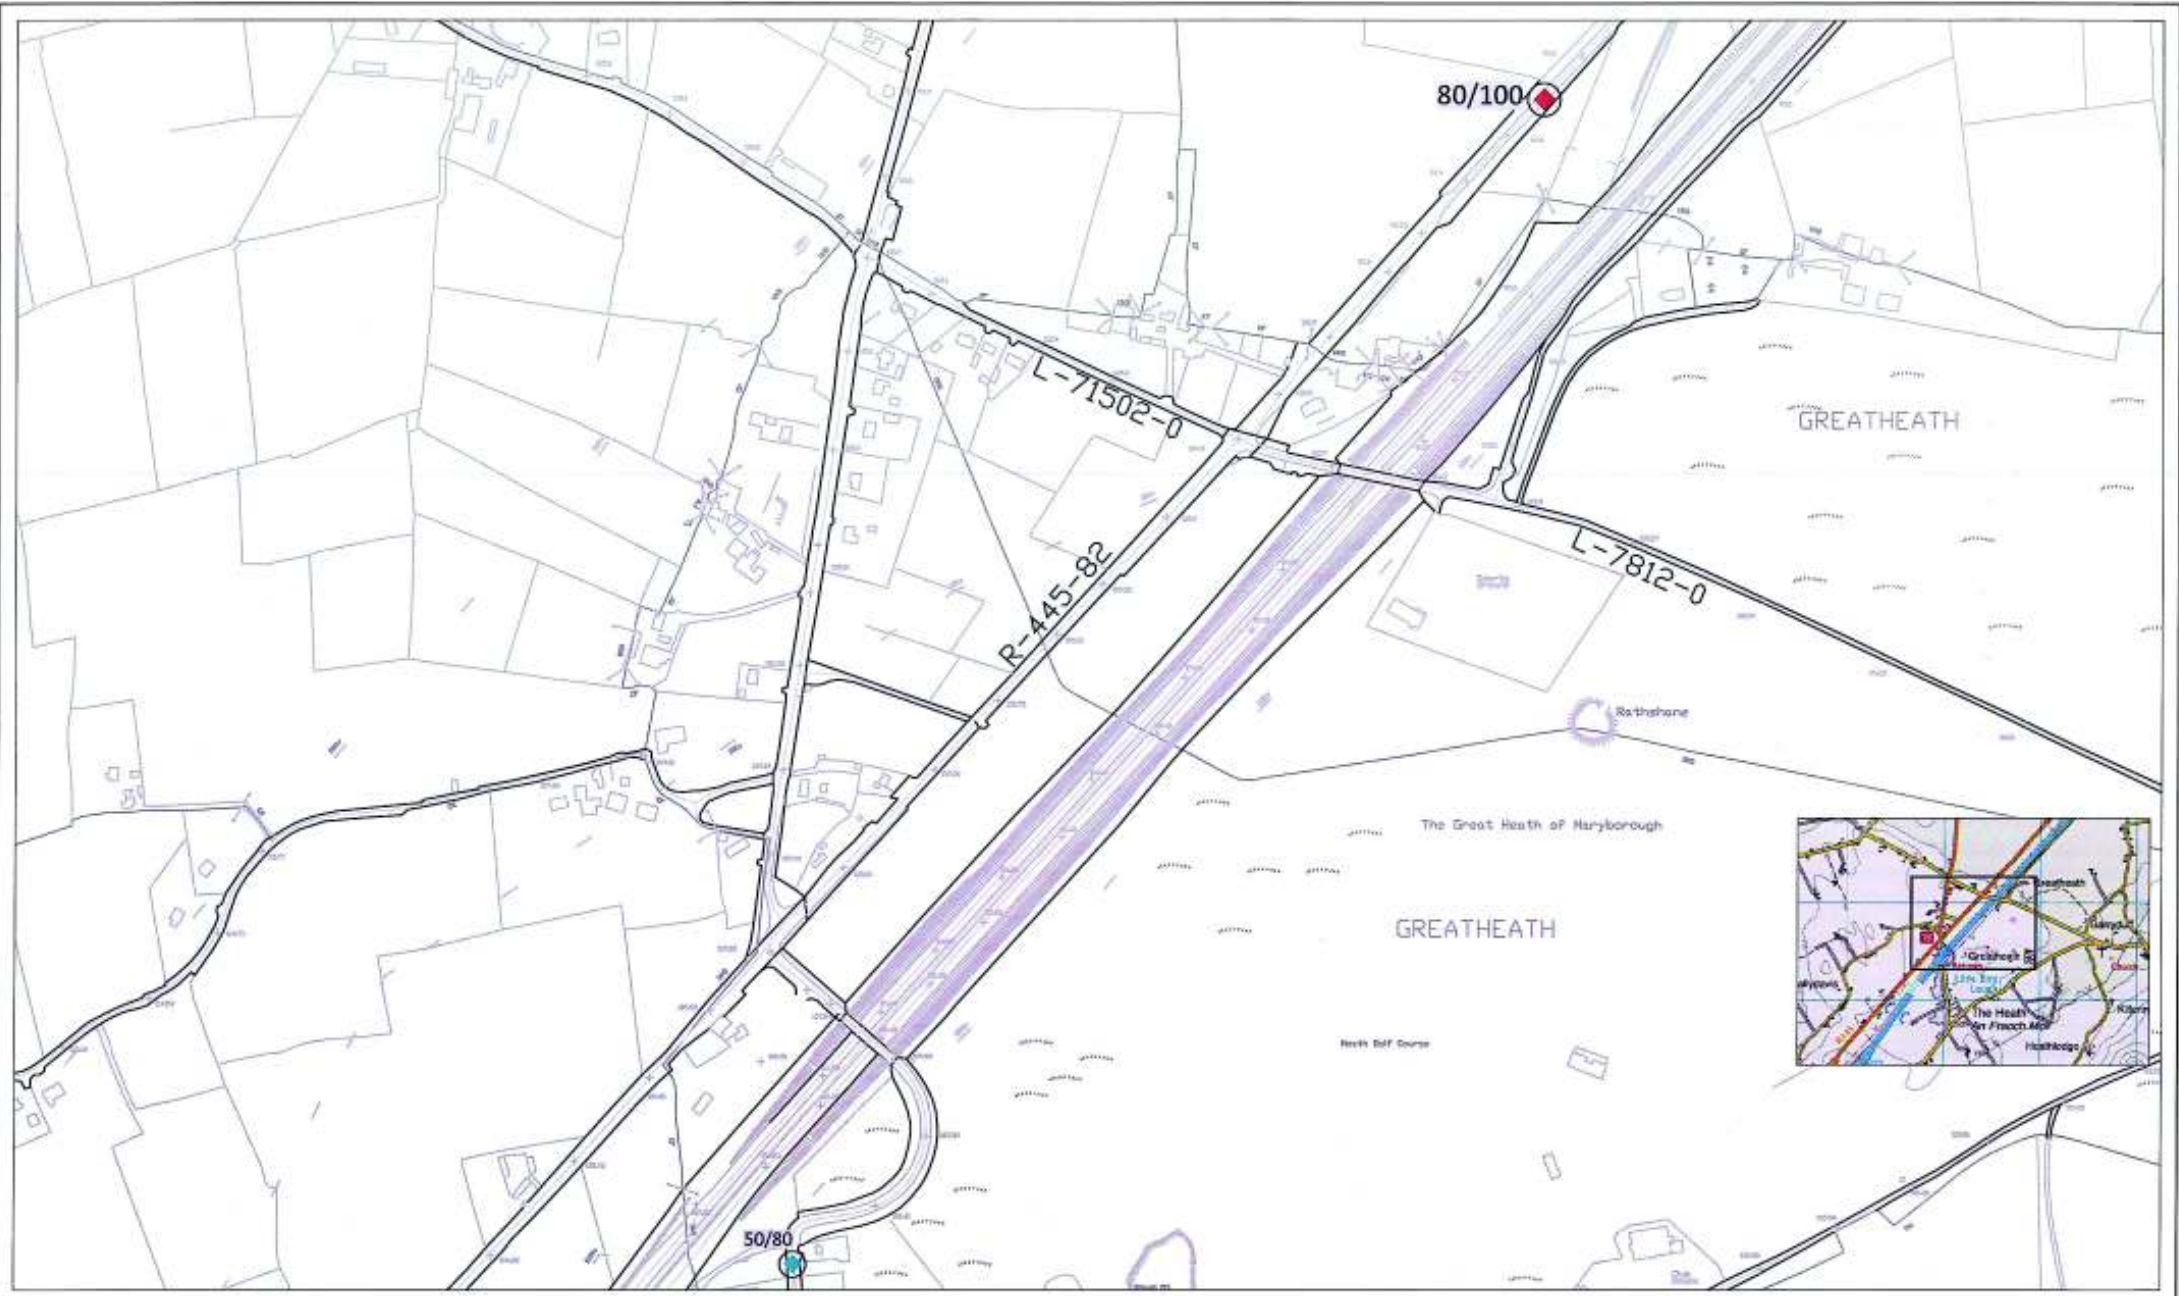

**ROAD TRAFFIC SPECIAL SPEED LIMITS
COUNTY LAOIS BYE-LAWS 2017**

Produced by Laois County Council under copyright agreement from Ordnance Survey of Ireland. All rights reserved. Licence No. L001CCW49802



LEGEND

- Existing Speed Limit Terminal-to be retained
- Existing Speed Limit Terminal-to be removed
- Proposed Speed Limit Terminal
- Periodic Speed Limit Sign - 30km/h

50/80 Speed Limits



**LAOIS COUNTY COUNCIL
COMHAIRLE CHONTAE LAOISE**


Mr. Kieran Kehoe,
Director of Services,
Roads, Environment
and Water Services,
Áras an Chontae,
Portlaoise,
Co. Laois,
(057) 8664000

Mr. Philip McVeigh,
Senior Engineer,
Roads, and Environment.

Location: THE HEATH 2 (R445)

Title: Speed Limit Review 2017

Drawn: N.Sweeney	File: <small>Map data © OpenStreetMap contributors, Imagery © Mapbox</small>	Engineering Area:	Dwg. No. SLR2017-1498
Checked: D Leonard	Scale: 1:5,000		
Approved: F Nolan	Date: March 2017	Bye-Laws Schedule Reference: Fourth Schedule, No.2	

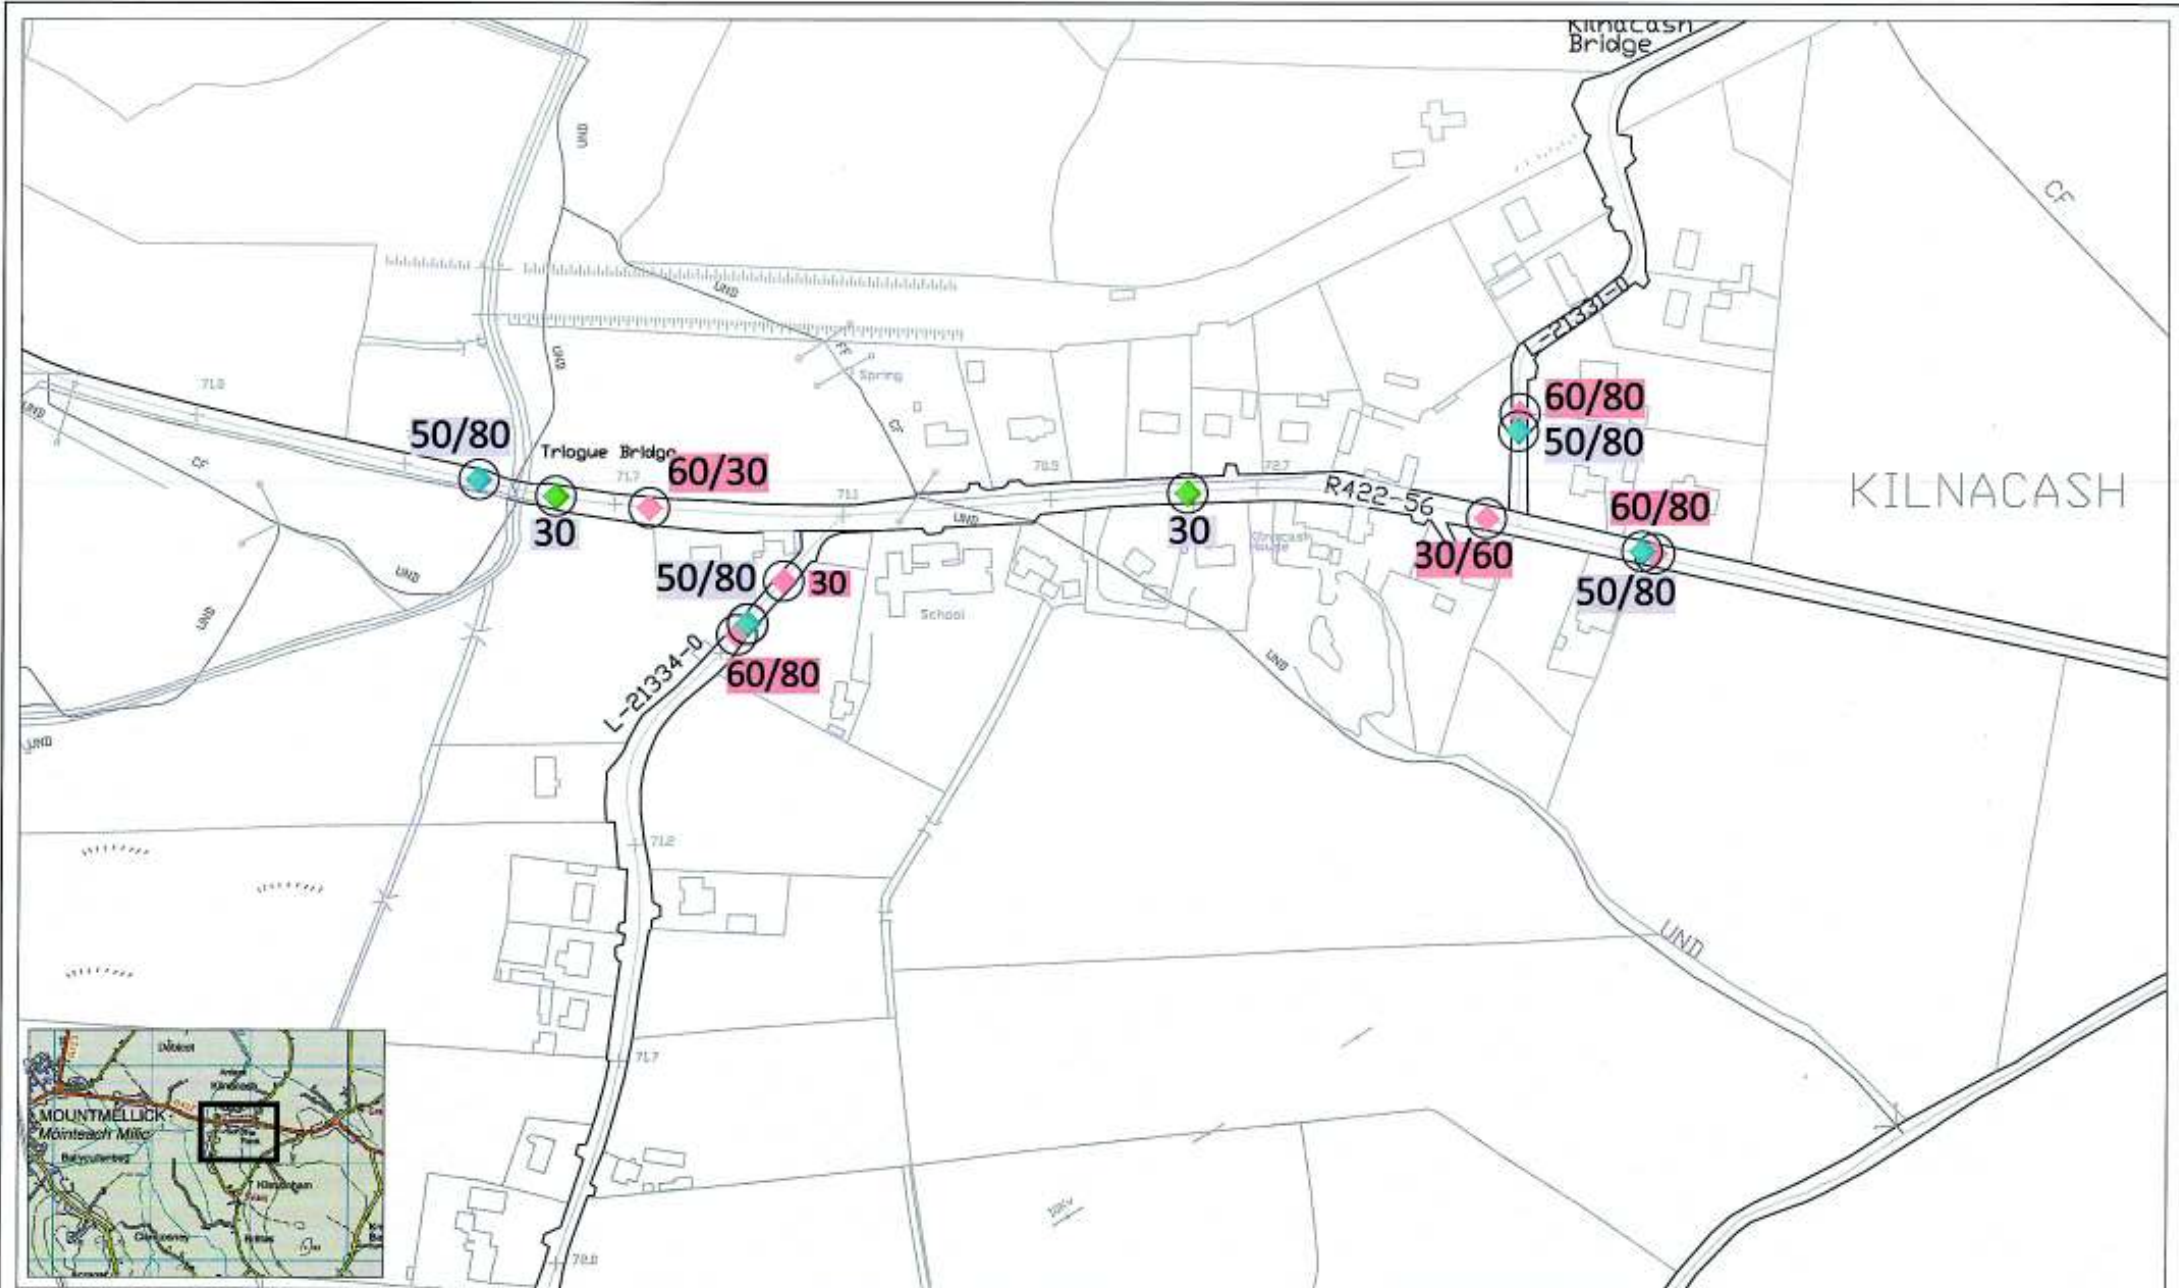

**ROAD TRAFFIC SPECIAL SPEED LIMITS
COUNTY LAOIS BYE-LAWS 2017**

Produced by Laois County Council under copyright agreement from Ordnance Survey of Ireland. All rights reserved. Licence No. LAOIS/CMAR600



LEGEND

- Existing Speed Limit Terminal-to be retained
- Existing Speed Limit Terminal-to be removed
- Proposed Speed Limit Terminal
- Periodic Speed Limit Sign - 30km/h

50/80 Speed Limit



**LAOIS COUNTY COUNCIL
COMHAIRLE CHONTAE LAOISE**


Mr. Kieran Kehoe,
Director of Services,
Roads, Environment
and Water Services.
Áras an Chontae,
Parklodge,
Co. Laois.
(057) 8664000

Mr. Philip McVeigh,
Senior Engineer,
Roads, and Environment.

Location: THE ROCK

Title: Speed Limit Review 2017

Drawn: N.Sweeney	Scale: 1:2,500	Engineering Area:	Dwg. No. SLR2017-150
Checked: D. Leonard	Date: March 2017	Bye-Laws Schedule Reference: First Schedule, No.50 Third Schedule, No.19	

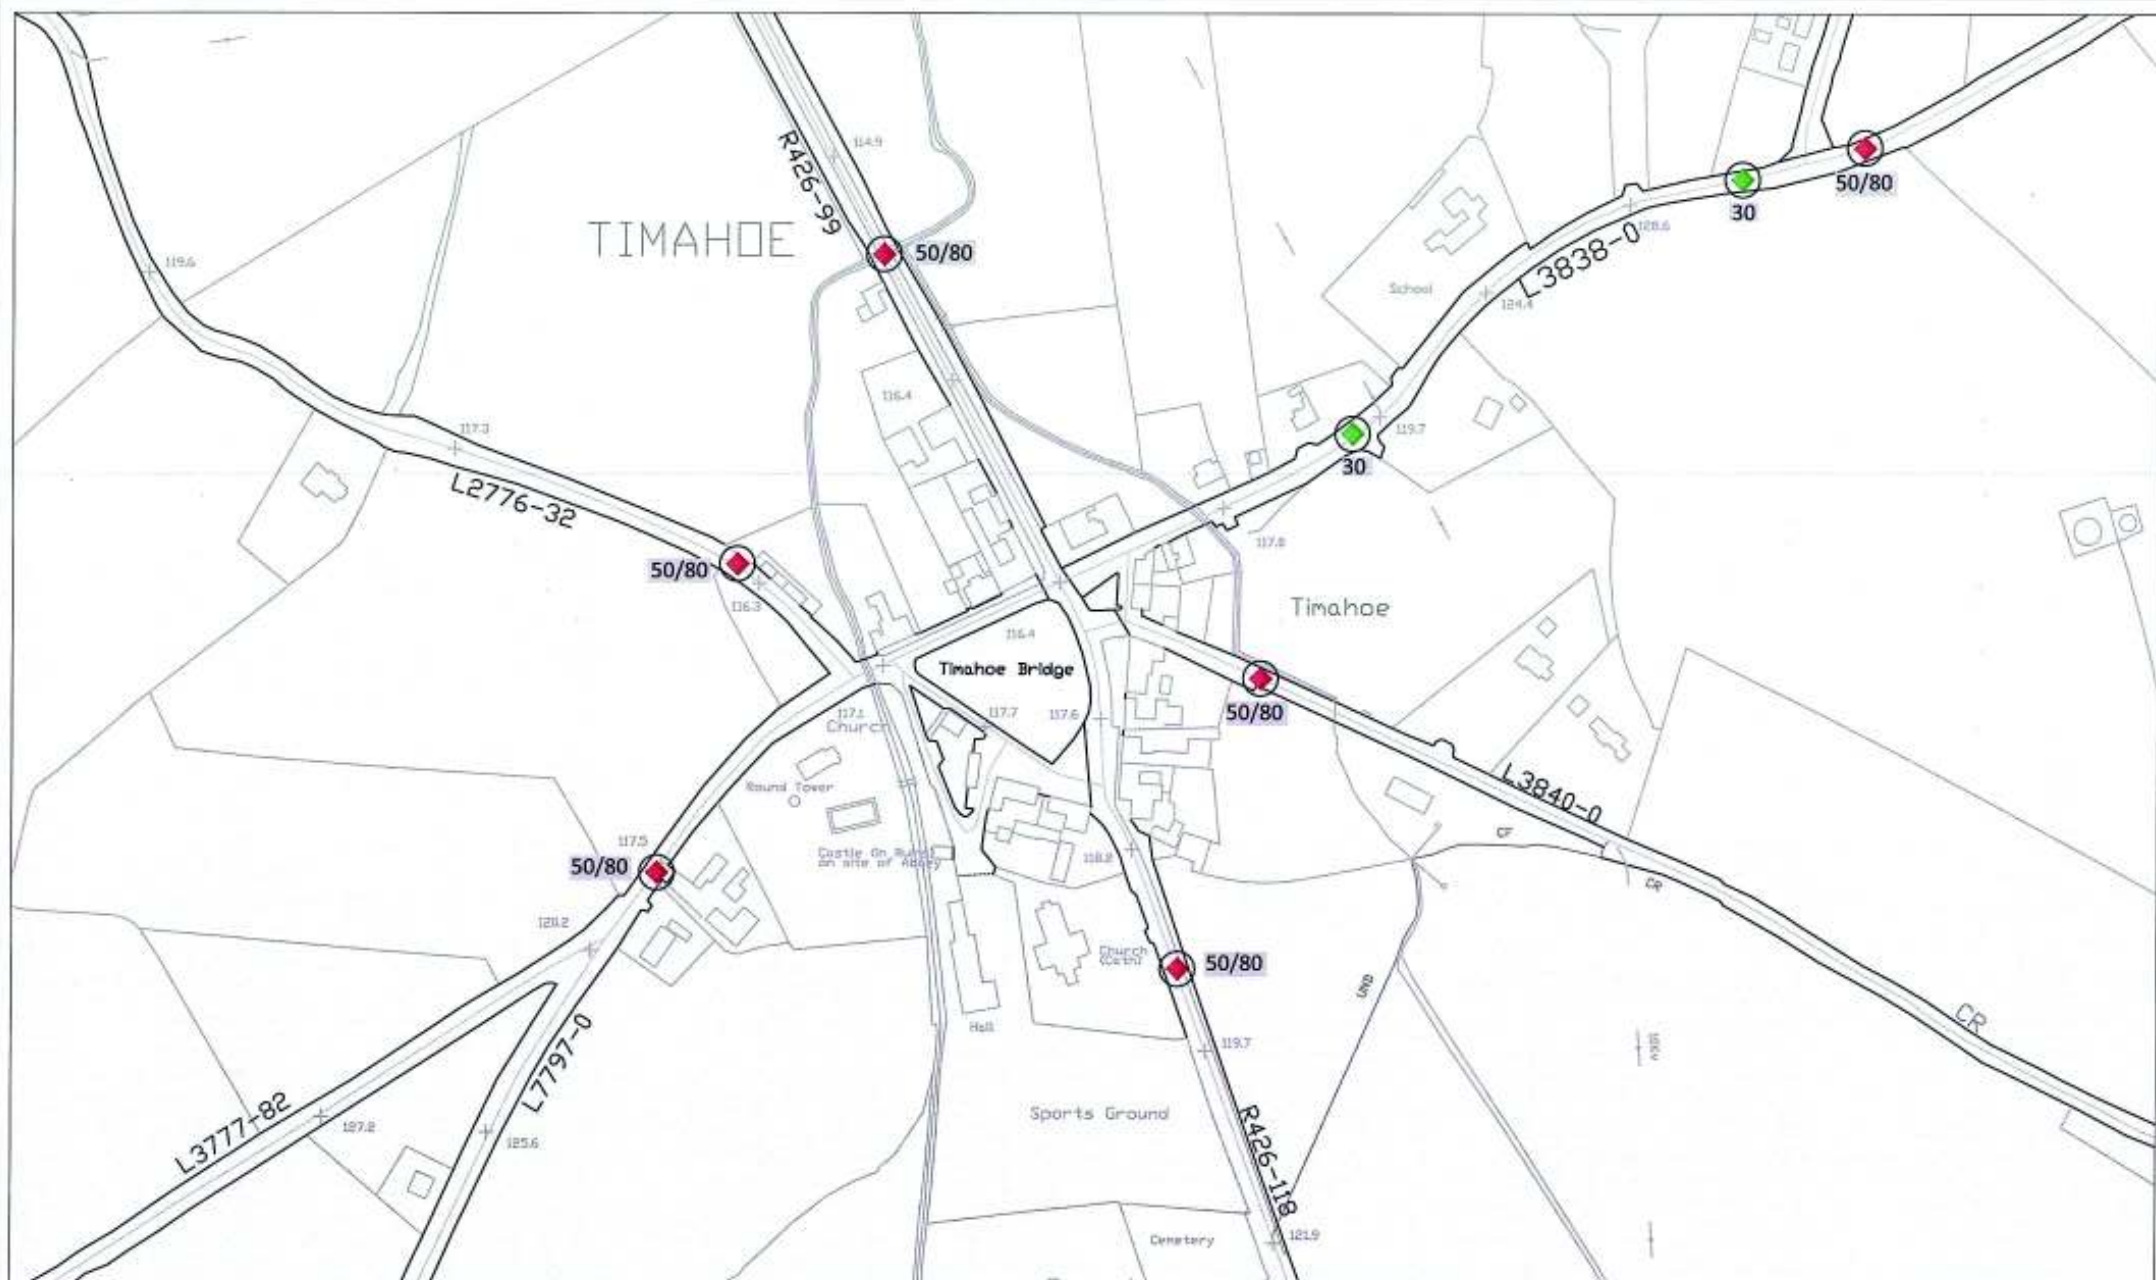

**ROAD TRAFFIC SPECIAL SPEED LIMITS
COUNTY LAOIS BYE-LAWS 2017**



Produced by Laois County Council under copyright agreement from Ordnance Survey of Ireland. All rights reserved. Licence No. L001CCM7800

LEGEND

- Existing Speed Limit Terminal-to be retained
- Existing Speed Limit Terminal-to be removed
- Proposed Speed Limit Terminal
- Periodic Speed Limit Sign - 30km/h

50/80 Speed Limits



**LAOIS COUNTY COUNCIL
COMHAIRLE CHONTAE LAOISE**

Mr. Kieran Kehoe,
Director of Services,
Roads, Environment
and Water Services.


Ángus an Chonlae,
Peritoise,
Co. Laois,
(057) 8664000

Mr. Philip McVeigh,
Senior Engineer,
Roads, and Environment,

Location: TIMAHOE

Title: Speed Limit Review 2017

Drawn: N.Sweeney	MR. PHILIP McVEIGH Senior Engineer	Engineering Area	Dwg. No. SLR2017-151
Checked: D. Leonard	Scale: 1:2,500		
Approved: F. Nolan	Date: March 2017	Bye-Laws Schedule Reference: First Schedule, No.51 Third Schedule, No.21	

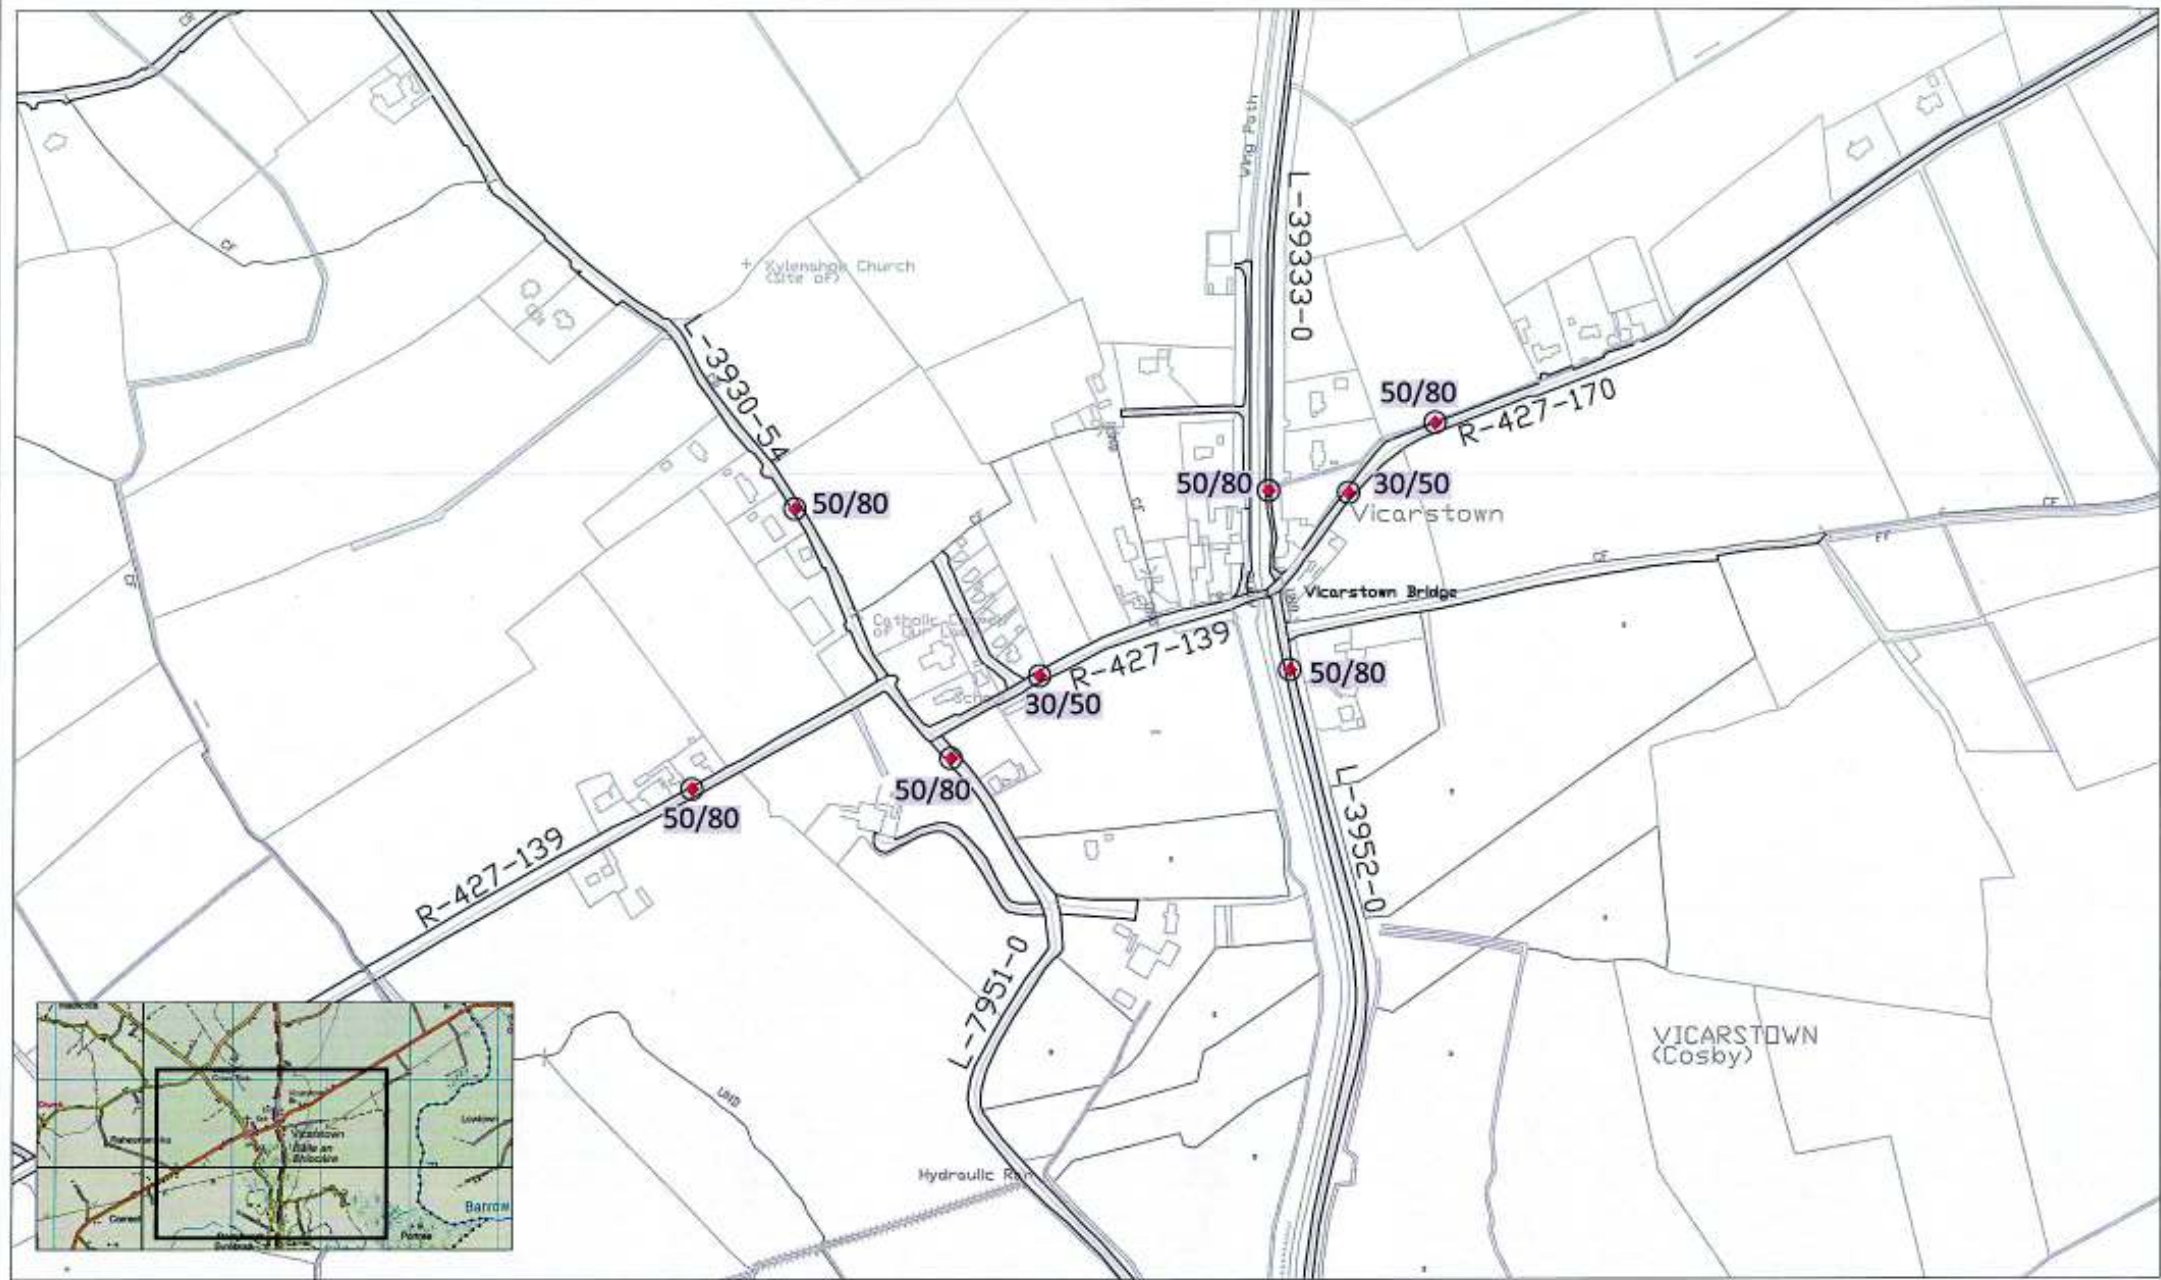

**ROAD TRAFFIC SPECIAL SPEED LIMITS
COUNTY LAOIS BYE-LAWS 2017**



LEGEND

- ◆ Existing Speed Limit Terminal-to be retained
- Existing Speed Limit Terminal-to be removed
- ◆ Proposed Speed Limit Terminal
- Periodic Speed Limit Sign - 30km/h

50/80 Speed Limits



**LAOIS COUNTY COUNCIL
COMHAIRLE CHONTAE LAOISE**

Mr. Kieran Kehoe,
Director of Services,
Roads, Environment
and Water Services.

Áras an Chontae,
Portlaoise,
Co. Laois,
(057) 8664000

Mr. Philip McVeigh,
Senior Engineer,
Roads, and Environment.

Location: VICARSTOWN

Title: Speed Limit Review 2017

Drawn: N.Sweeney	Scale: 1:5,000	Engineering Area:	Dwg. No. SUR2017-153
Checked: O. Leonard	Date: April 2017	Bye-Laws Schedule Reference: First Schedule, No.33 Third Schedule, No.5	
Approved: F. Nolan			

Produced by Laois County Council under copyright agreement from Ordnance Survey of Ireland. All rights reserved. Licence No. L001CCW49832



**ROAD TRAFFIC SPECIAL SPEED LIMITS
COUNTY LAOIS BYE-LAWS 2017**



Produced by Laois County Council under copyright agreement from Ordnance Survey of Ireland. All rights reserved. Licence No. LAOISCCMA880

LEGEND

-  Existing Speed Limit Terminal-to be retained
-  Existing Speed Limit Terminal-to be removed
-  Proposed Speed Limit Terminal
-  Periodic Speed Limit Sign - 30km/h

50/80 Speed Limits



**LAOIS COUNTY COUNCIL
COMHAIRLE CHONTAE LAOISE**

Mr. Kieran Kehoe,
Director of Services,
Roads, Environment
and Water Services.


Áras an Chontae,
Portlaoise,
Co. Laois.
(057) 8664000

Mr. Philip McVeigh,
Senior Engineer,
Roads, and Environment.

Location: BALLYBROPHY

Title: Speed Limit Review 2017

Drawn: N.Sweeney	File: 2017_SLR2017-203_Spec_Rev01.dwg	Engineering Area:	Dwg. No. SLR2017-203
Checked: D. Leonard	Scale: 1:5,000	Bye-Laws Schedule Reference: Second Schedule, No.3	
Approved: F. Nolan	Date: March 2017		

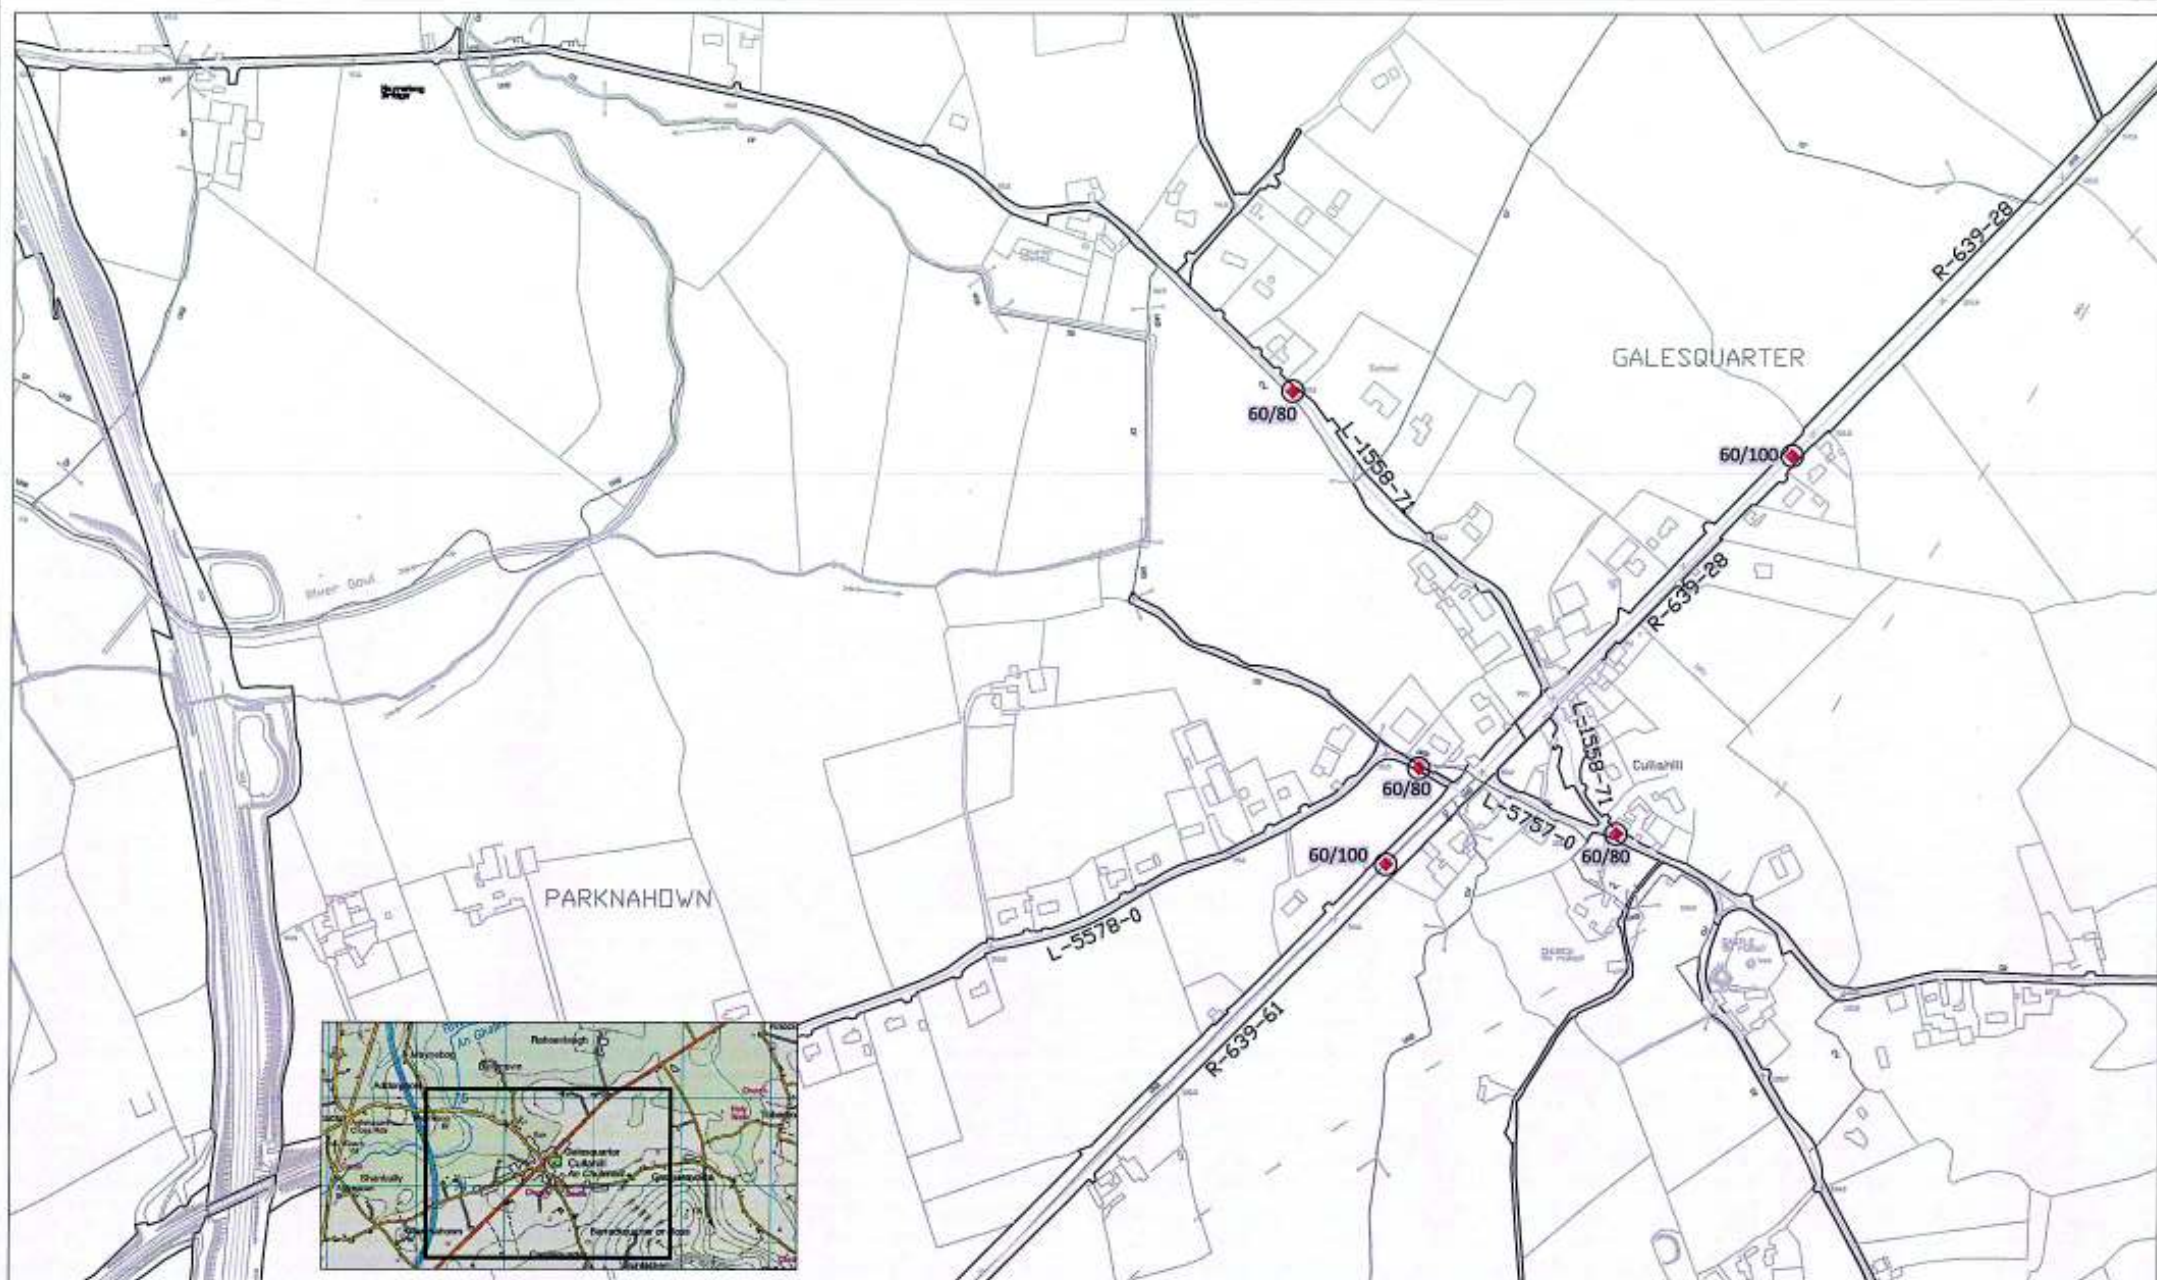

**ROAD TRAFFIC SPECIAL SPEED LIMITS
COUNTY LAOIS BYE-LAWS 2017**



- LEGEND**
- Existing Speed Limit Terminal-to be retained
 - Existing Speed Limit Terminal-to be removed
 - Proposed Speed Limit Terminal
 - Periodic Speed Limit Sign - 30km/h
- 50/80 Speed Limits**



**LAOIS COUNTY COUNCIL
COMHAIRLE CHONTAE LAOISE**


Mr. Kieran Kehoe,
Director of Services,
Roads, Environment
and Water Services.

Áras an Chontae,
Portlaoise,
Co. Laois.
(057) 8664000

Mr. Philip McVeigh,
Senior Engineer,
Roads, and Environment.

Location: Cullohill			
Title: Speed Limit Review 2017			
Drawn: N.Sweeney	File: 2017_Laois_County_Council_Speed_Limit_Review_2017_Special_Byelaws	Engineering Area:	Dwg. No. SLR017-006
Checked: D. Leonard	Scale: 1:5,000	Bye-Laws Schedule Reference: Second Schedule, No.6 & Fourth Schedule, No.6&7	
Approved: F.Hosier	Date: April 2017		

Produced by Laois County Council under copyright agreement from Ordnance Survey of Ireland. All rights reserved. Licence No. LaoisCCMA992

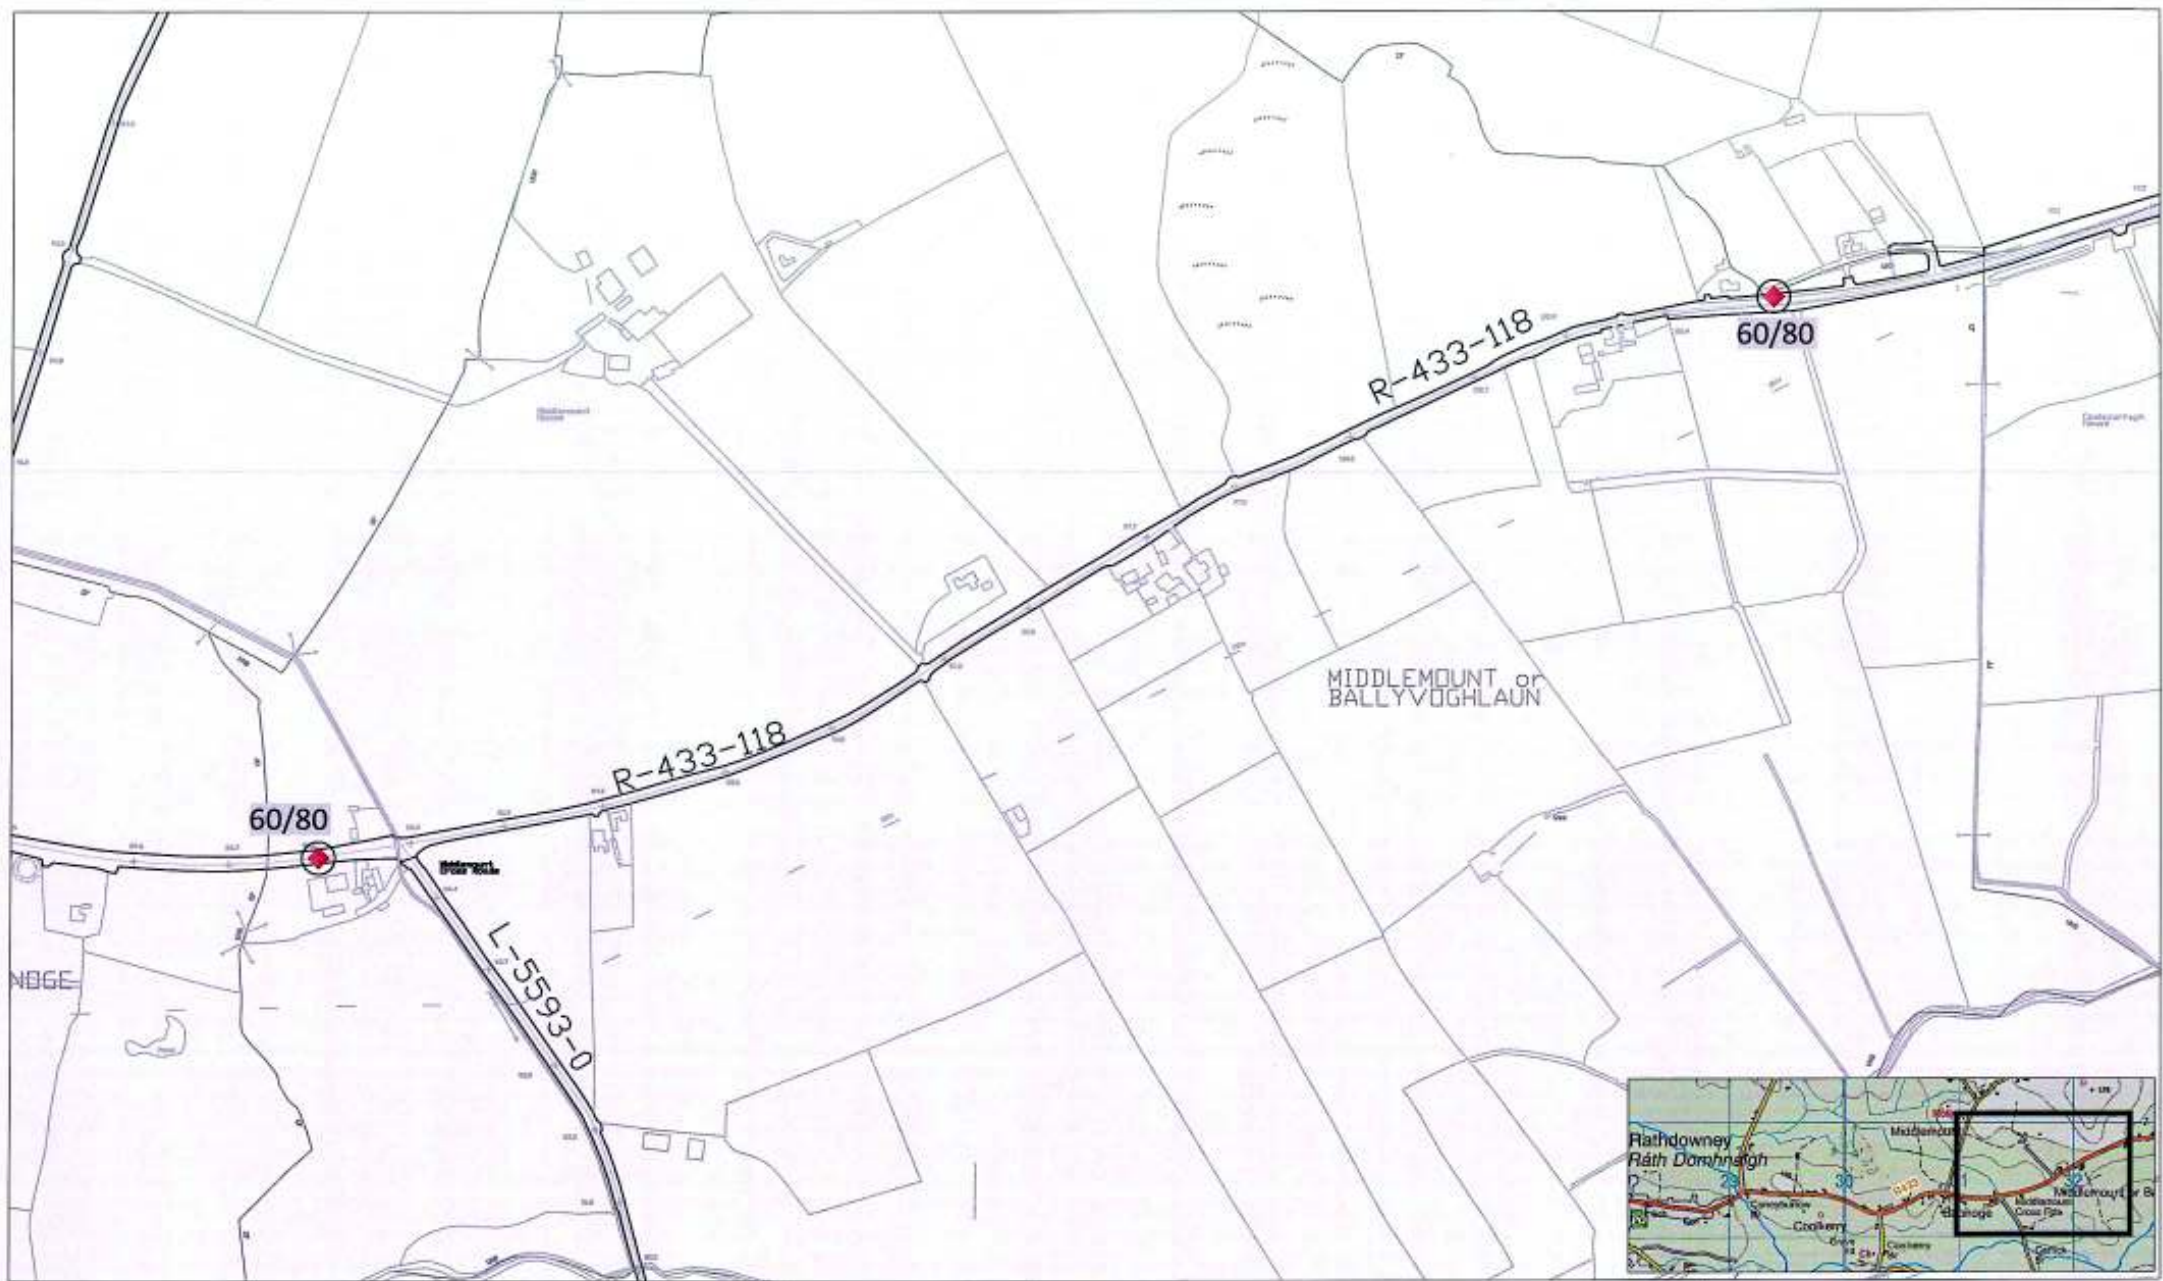

**ROAD TRAFFIC SPECIAL SPEED LIMITS
COUNTY LAOIS BYE-LAWS 2017**



LEGEND

-  Existing Speed Limit Terminal-to be retained
-  Existing Speed Limit Terminal-to be removed
-  Proposed Speed Limit Terminal
-  Periodic Speed Limit Sign - 30km/h

50/80 Speed Limits



**LAOIS COUNTY COUNCIL
COMHAIRLE CHONTAE LAOISE**

Mr. Kieran Kehoe,
Director of Services,
Roads, Environment
and Water Services.

Áras an Chontae,
Portlaoise,
Co. Laois,
(057) 8664000

Mr. Philip McVeigh,
Senior Engineer,
Roads, and Environment.

Location: Middlemount

Title: Speed Limit Review 2017

Drawn: N.Sweeney	File: 500 County Laois Road Review 2017 Speed Limits	Engineering Area:	Dwg. No. SU2017-216
Checked: D. Leonard	Scale: 1:5,000	Bye-Laws Schedule Reference: Second Schedule, No.14	
Approved: F. Nolan	Date: April 2017		



**ROAD TRAFFIC SPECIAL SPEED LIMITS
COUNTY LAOIS BYE-LAWS 2017**



- LEGEND**
- ◆ Existing Speed Limit Terminal-to be retained
 - ◆ Existing Speed Limit Terminal-to be removed
 - Proposed Speed Limit Terminal
 - Periodic Speed Limit Sign - 30km/h

50/80 Speed Limits



**LAOIS COUNTY COUNCIL
COMHAIRLE CHONTAE LAOIS**

Mr. Kieran Kehoe,
Director of Services,
Roads, Environment
and Water Services.

Áras an Chontae,
Portlaoise,
Co. Laois,
(057) 8644000

Mr. Philip McVeigh,
Senior Engineer,
Roads, and Environment.

Location: LEA CROSS ROAD, PORTARLINGTON

Title: Speed Limit Review 2017

Drawn: N.Sweeney	File: http://www.laoiscouncil.ie/Portals/0/Assets/2017/SpeedLimitReview2017	Engineering Area:	Dwg. No. SLR2017-217
Checked: D. Leonard	Scale: 1:5,000	Bye-Laws Schedule Reference: Second Schedule, No.17	
Approved: F. Nolan	Date: March 2017		

Produced by Laois County Council under copyright agreement from Ordnance Survey of Ireland. All rights reserved. Licence No. LAOICCW4982



**ROAD TRAFFIC SPECIAL SPEED LIMITS
COUNTY LAOIS BYE-LAWS 2017**



- LEGEND**
- Existing Speed Limit Terminal-to be retained
 - Existing Speed Limit Terminal-to be removed
 - Proposed Speed Limit Terminal
 - Periodic Speed Limit Sign - 30km/h

50/80 Speed Limits



**LAOIS COUNTY COUNCIL
COMHAIRLE CHONTAE LAOISE**

Mr. Kieran Kehoe,
Director of Services,
Roads, Environment
and Water Services.
Áras an Chontae,
Portlaoise,
Co. Laois,
[057] 864000

Mr. Philip McVeigh,
Senior Engineer,
Roads, and Environment.

Location: KILBRIDE BRIDGE, PORTARLINGTON

Title: Speed Limit Review 2017

Drawn: N.Sweeney	File: 2017_03_01_SLR2017-218.dwg	Engineering Area:	Dwg. No. SLR2017-218
Checked: O. Leonard	Scale: 1:5,000	Bye-Laws Schedule Reference: Second Schedule, No.18	
Approved: F. Hodson	Date: March 2017		

Produced by Laois County Council under copyright agreement from Ordnance Survey of Ireland. All rights reserved. Licence No. LaoisCCM/R502



**ROAD TRAFFIC SPECIAL SPEED LIMITS
COUNTY LAOIS BYE-LAWS 2017**



LEGEND

-  Existing Speed Limit Terminal-to be retained
-  Existing Speed Limit Terminal-to be removed
-  Proposed Speed Limit Terminal
-  Periodic Speed Limit Sign - 30km/h

50/80 Speed Limits



**LAOIS COUNTY COUNCIL
COMHAIRLE CHONTAE LAOISE**

Mr. Kieron Kehoe,
Director of Services,
Roads, Environment
and Water Services.

Áras an Chontae,
Portlaoise,
Co. Laois,
(057) 8664000

Mr. Philip McVeigh,
Senior Engineer,
Roads, and Environment.

Location: KENNEL CROSS ROAD

Title: Speed Limit Review 2017

Drawn: N.Sweeney	File: 2017-03-01_09:30:00_2017-03-01_09:30:00.dwg	Engineering Area:	Dwg. No. SLR2017-219
Checked: D. Leonard	Scale: 1:5,000	Bye-Laws Schedule Reference: Second Schedule, No.19	
Approved: F. Nolan	Date: March 2017		



**ROAD TRAFFIC SPECIAL SPEED LIMITS
COUNTY LAOIS BYE-LAWS 2017**



LEGEND

- Existing Speed Limit Terminal-to be retained
- Existing Speed Limit Terminal-to be removed
- Proposed Speed Limit Terminal
- Periodic Speed Limit Sign - 30km/h

50/80 Speed Limits



**LAOIS COUNTY COUNCIL
COMHAIRLE CHONTAE LAOISE**

Mr. Kieran Kehoe,
Director of Services,
Roads, Environment
and Water Services.

Áras an Chonlae,
Portlaoise,
Co. Laois.
(057) 8664000

Mr. Philip McVeigh,
Senior Engineer,
Roads, and Environment.

Location: OWENASS BRIDGE, DERRYCLONEY

Title: Speed Limit Review 2017

Drawn: N.Sweeney	Mr. Philip McVeigh (2017) Senior Engineer, Roads, Environment and Water Services	Engineering Area:	Dwg. No. SUR2017-220
Checked: D Leonard	Scale: 1:2,500	Bye-Laws Schedule Reference: Second Schedule, No.20	
Approved: P. Hasler	Date: March 2017		