

LEGEND

- EXISTING NETWORK**
- EXISTING FOUL SEWER
 - EXISTING FOUL RISING MAIN
 - EXISTING PUMP STATION
 - EXISTING TREATMENT WORKS SITE
 - EXISTING FOUL SEWER TO BE MADE REDUNDANT
 - EXISTING BOX CULVERT TO BE MADE REDUNDANT
 - EXISTING FOUL RISING MAIN TO BE MADE REDUNDANT

PROPOSED UPGRADING

- PROPOSED FOUL SEWER
- PROPOSED FOUL RISING MAIN
- PROPOSED PUMP STATION
- PROPOSED TREATMENT WORKS SITE
- PROPOSED HYDRAULIC UPGRADE

DEVELOPMENT BOUNDARY

- INDICATIVE LOCATION AND RESERVATION WIDTH OF FUTURE RELIEF ROAD

CHECK PRINT

REV	DATE	DESCRIPTION	D	C	A

COPYRIGHT RESERVED. THIS DRAWING IS NOT TO BE USED FOR A PURPOSE OTHER THAN THAT FOR WHICH IT HAS BEEN ISSUED BY NICHOLAS O'DWYER LTD. NOR IS IT TO BE COPIED OR REPRODUCED IN ANY MANNER WITHOUT WRITTEN CONSENT.

Nicholas O'Dwyer
CONSULTING ENGINEERS

Nugogue Office Park, Nugogue Avenue, Dublin 14
Tel: 01-295 9000 Fax: 01-295 9001 Email: nicolaw@nicholasowdwyer.com

Laois County Council
Comhairle Chontae Laoise
Ara na Chionna, Portlaoise,
Tel: (0502) 64000 Fax: (0502) 22313


PROJECT
LAOIS TOWNS AND VILLAGES WASTEWATER IMPROVEMENT SCHEME

TITLE
ABBEYLEIX EXISTING AND PROPOSED FOUL NETWORK PLAN (SHEET 4 OF 4)

SCALES
1:2500

DRAWING NO.
20345-B-AX-106

DATE	DATE	DATE	DATE

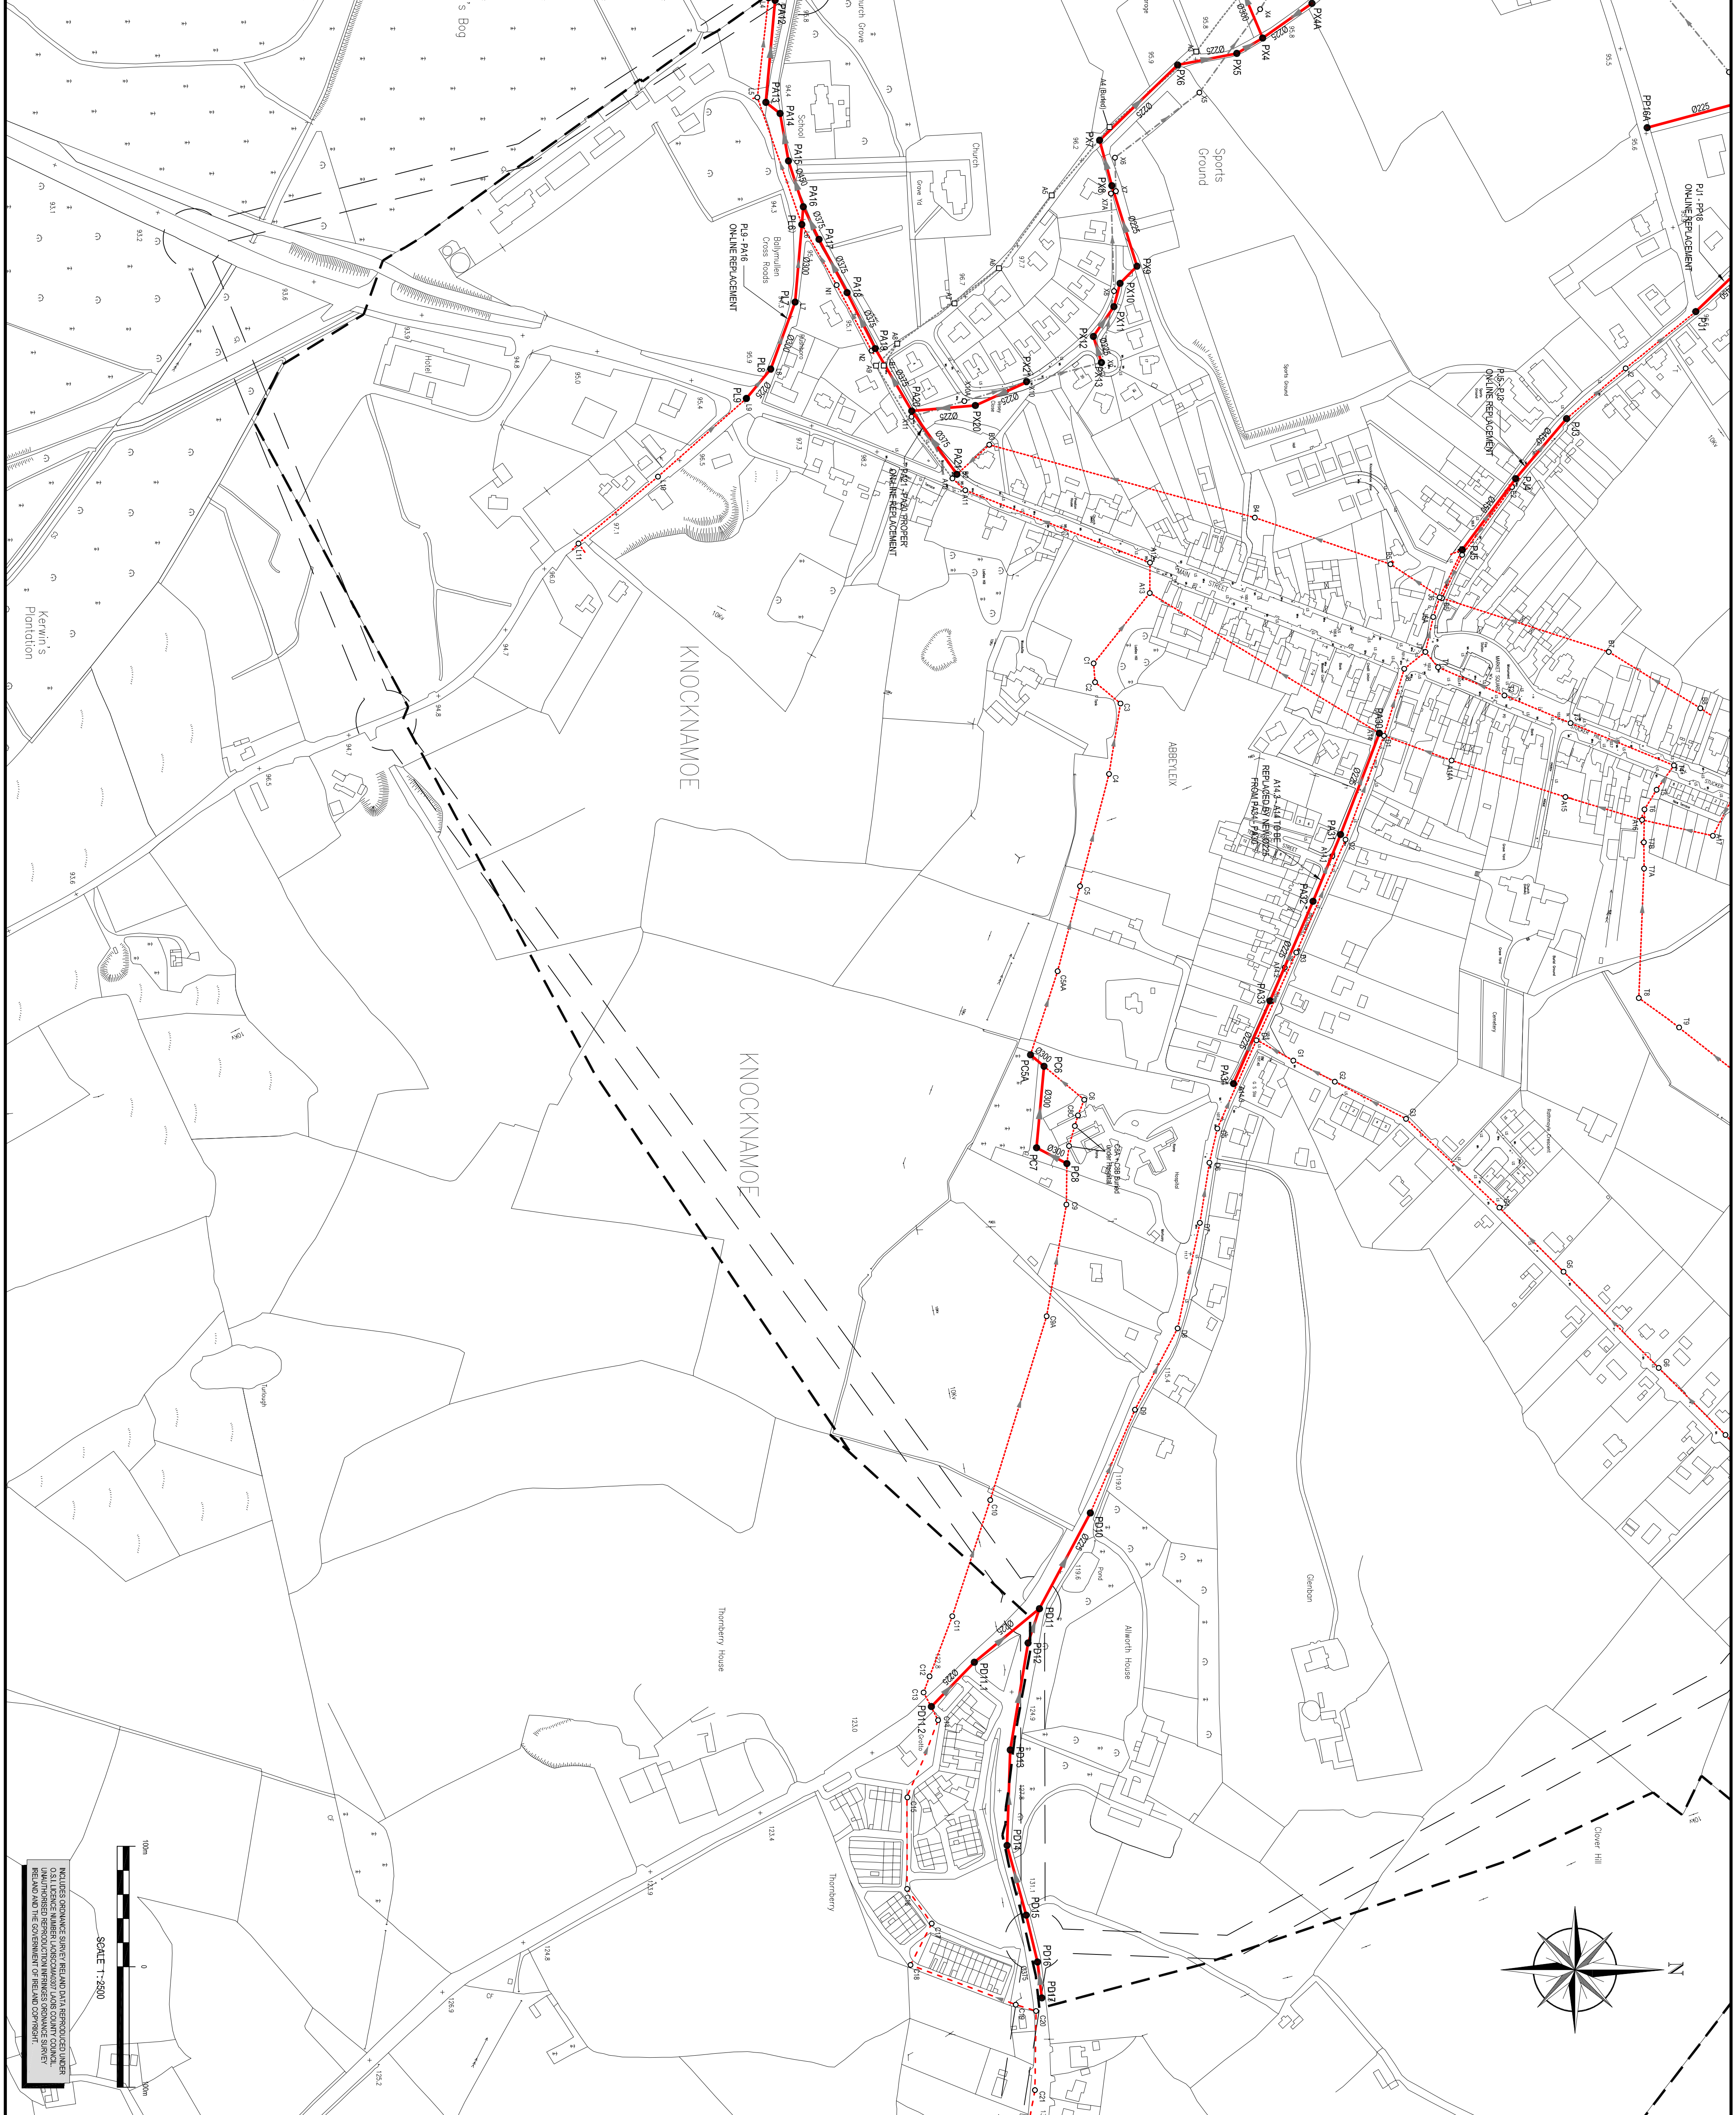

INCLUDES ORIGINALLY SIGNED/RELAND DATA REPRODUCED UNDER OAS/LOUISIANA NUMBER/DATE/STATE/DEPARTMENT OF TRANSPORTATION AND THE GOVERNMENT OF IRELAND/COPYRIGHT