
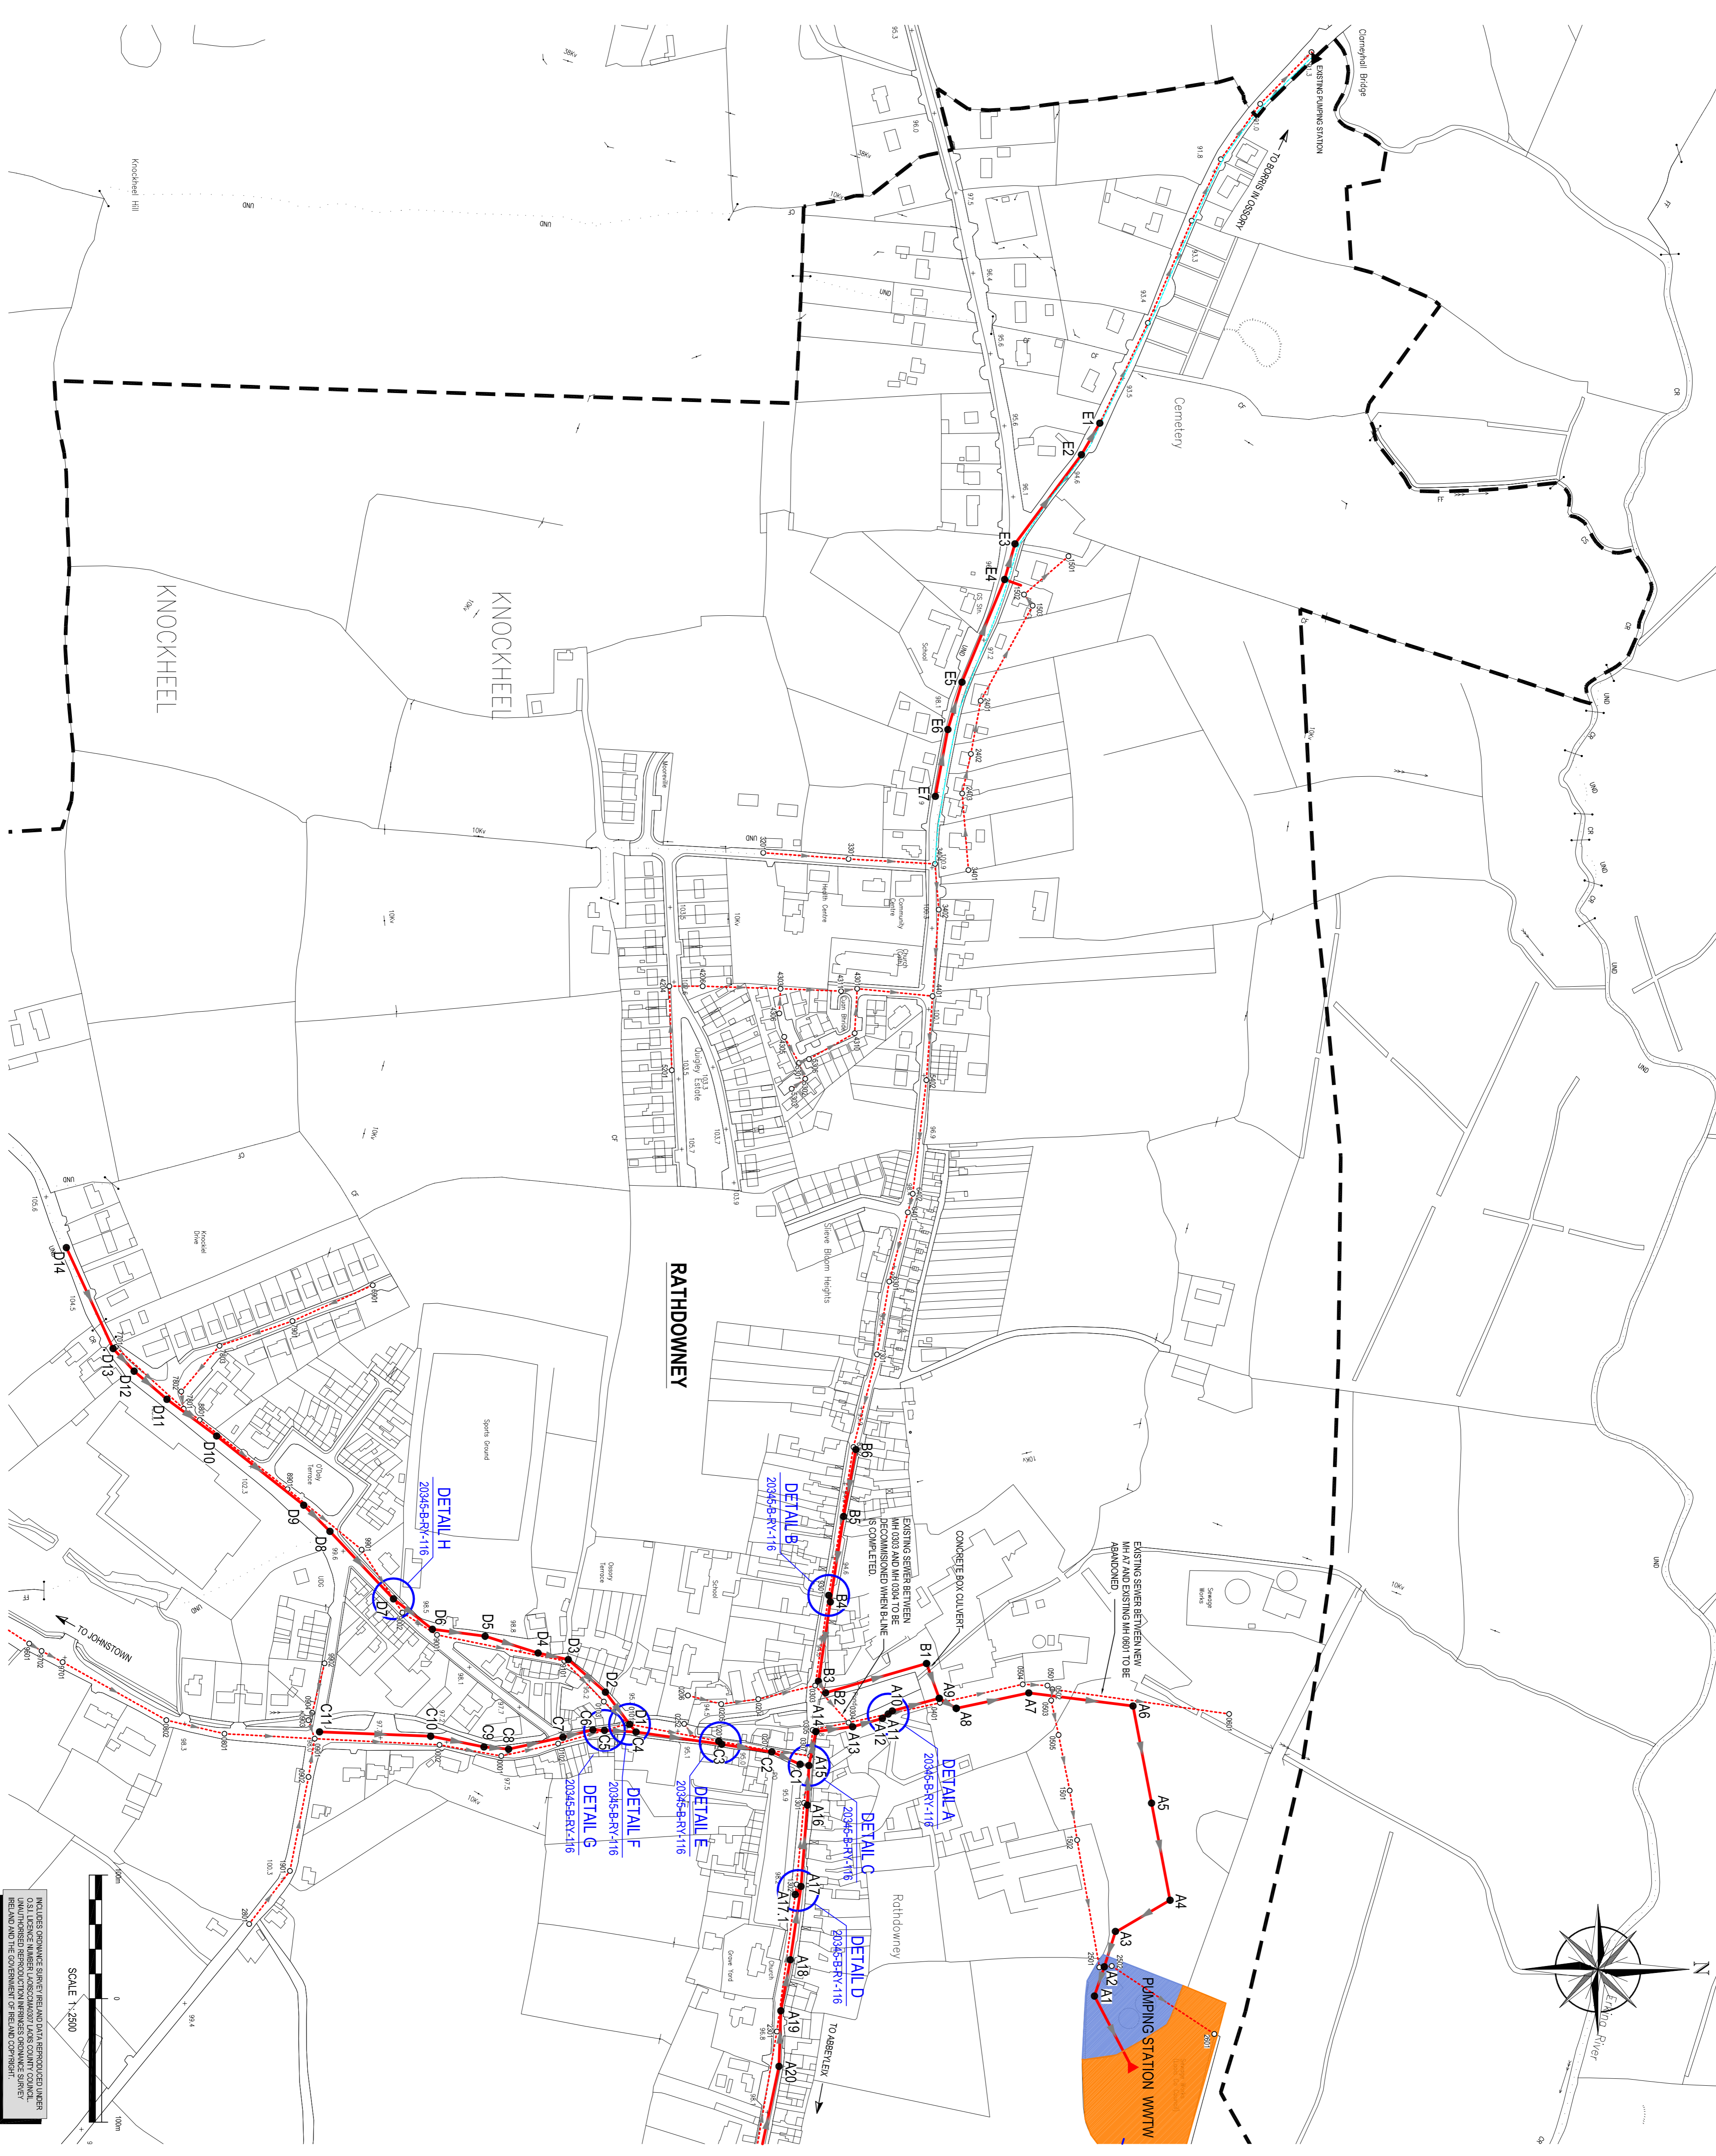


- LEGEND**
- EXISTING NETWORK
    - EXISTING FOUL SEWER
    - EXISTING (FOUL) RISING MAIN
    - EXISTING PUMP STATION
    - EXISTING TREATMENT WORKS SITE
  - PROPOSED UPGRADING**
    - PROPOSED FOUL SEWER
    - PROPOSED PUMP STATION
    - PROPOSED TREATMENT WORKS SITE
    - PROPOSED SEWER REHABILITATION
    - PROPOSED CROSS CONNECTION
    - DEVELOPMENT BOUNDARY

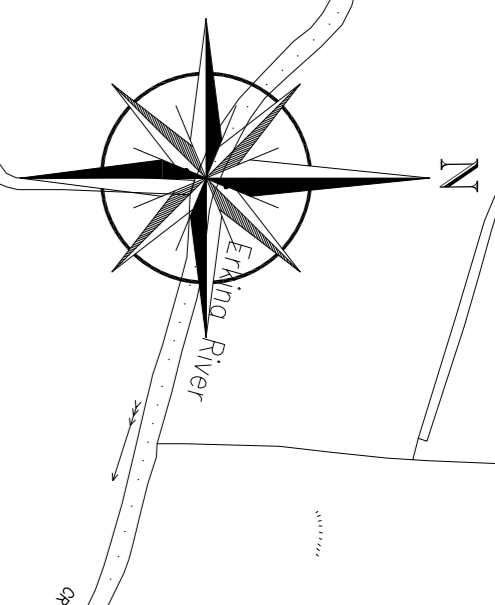


**CHECK PRINT**

REV	DATE	DESCRIPTION	D	C	A

**COPYRIGHT RESERVED.** THIS DRAWING IS NOT TO BE USED FOR A PURPOSE OTHER THAN THAT FOR WHICH IT HAS BEEN ISSUED BY NICHOLAS O'DWYER LTD. NOR IS IT TO BE COPIED OR REPRODUCED IN ANY MANNER WITHOUT WRITTEN CONSENT.



**Nicholas O'Dwyer**  
CONSULTING ENGINEERS  
Nulmore Office Park, Nulmore Avenue, Dublin 14  
Tel: 01-296 9000 Fax: 01-296 9001 Email: nodwyer@nicholasodwyer.com

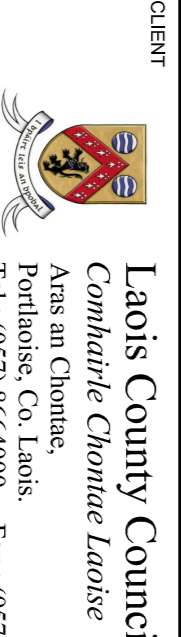

**Laois County Council**  
*Comhairle Contaithe Laoise*  
Arye an Chleirne, Portharbour, Co. Laois  
Tel.: (057) 8664000 Fax.: (057) 862313

**CLIENT**  
Laois County Council

**PROJECT**  
LAOIS TOWNS AND VILLAGES  
WASTEWATER IMPROVEMENT SCHEME

**TITLE**  
RATHDOWNEY  
EXISTING AND PROPOSED  
FOUL NETWORK SHEET 1 OF 2

**SCALES**

DRAWN	CHECKED	APPROVED
1:2,500 @ A1	D'Smithers	
DATE	DATE	DATE

**DRAWING No.** 20345-B-RY-103

SCALE 1:2500

INCLUDES DRAWINGS SEWER REPAIRS AND DATA DEVELOPED UNDER UNAUTHORISED REPRODUCTION INFRINGES PATENT RIGHTS IN IRELAND AND THE GOVERNMENT OF IRELAND COPYRIGHT.